


OBJEKT 02

ARCHITEKTONICKÁ STUDIE ČÁSTI A  
„DUKELSKÁ KASÁRNA V OPAVĚ“


SCHÉMA 1.NP

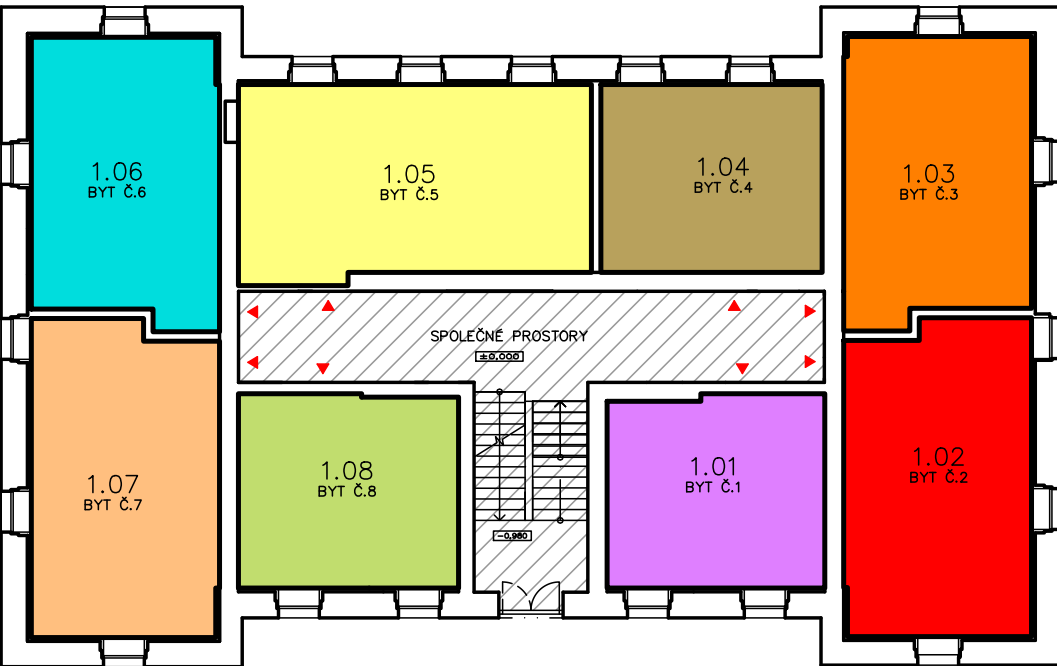

KARTY BYTŮ 1.NP

BYT	SKLEP	POPIS	OBYTNÁ PLOCHA m <sup>2</sup>	PODLAHOVÁ PLOCHA VČETNĚ SKLEPU m <sup>2</sup>
1.01	0.01	BYT C.1 - 1.NP-2+KK-SZ SKLEP C.01 - 1.PP	26.61	39.11
1.02	0.02	BYT C.2 - 1.NP-2+KK-SZ+JZ SKLEP C.02 - 1.PP	39.08	58.64
1.03	0.03	BYT C.3 - 1.NP-2+KK-SZ+JZ SKLEP C.03 - 1.PP	35.16	50.27
1.04	0.04	BYT C.4 - 1.NP-2+KK-SZ+JZ SKLEP C.04 - 1.PP	28.14	38.37
1.05	0.05	BYT C.5 - 1.NP-2+KK-SZ+JZ SKLEP C.05 - 1.PP	43.96	61.71
1.06	0.06	BYT C.6 - 1.NP-2+KK-SZ+JZ SKLEP C.06 - 1.PP	35.22	48.16
1.07	0.07	BYT C.7 - 1.NP-2+KK-SZ+JZ SKLEP C.07 - 1.PP	39.15	53.46
1.08	0.08	BYT C.8 - 1.NP-2+KK-SZ+JZ SKLEP C.08 - 1.PP	26.76	43.25


SCHÉMA 2.NP

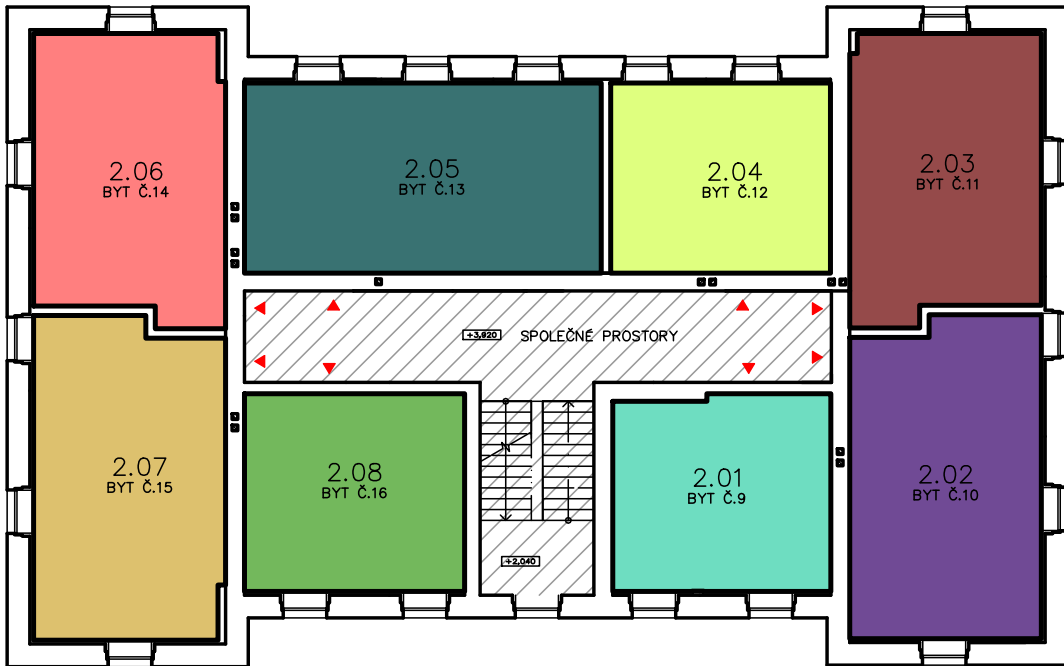


KARTY BYTŮ 2.NP

BYT	SKLEP	POPIS	OBYTNÁ PLOCHA m <sup>2</sup>	PODLAHOVÁ PLOCHA VČETNĚ SKLEPU m <sup>2</sup>
2.01	0.09	BYT C.9 - 2.NP-2+KK-SZ SKLEP C.09 - 1.PP	27.26	46.36
2.02	0.10	BYT C.10 - 2.NP-2+KK-SZ+JZ SKLEP C.10 - 1.PP	40.84	52.57
2.03	0.11	BYT C.11 - 2.NP-2+KK-SZ+JZ SKLEP C.11 - 1.PP	35.76	51.24
2.04	0.12	BYT C.12 - 2.NP-2+KK-SZ+JZ SKLEP C.12 - 1.PP	29.18	42.78
2.05	0.13	BYT C.13 - 2.NP-2+KK-SZ+JZ SKLEP C.13 - 1.PP	44.45	57.28
2.06	0.14	BYT C.14 - 2.NP-2+KK-SZ+JZ SKLEP C.14 - 1.PP	36.35	46.79
2.07	0.17	BYT C.15 - 2.NP-2+KK-SZ SKLEP C.15 - 1.PP	40.57	58.93
2.08	0.18	BYT C.16 - 2.NP-2+KK-SZ SKLEP C.16 - 1.PP	27.14	40.56

PŮDORYS 1.NP

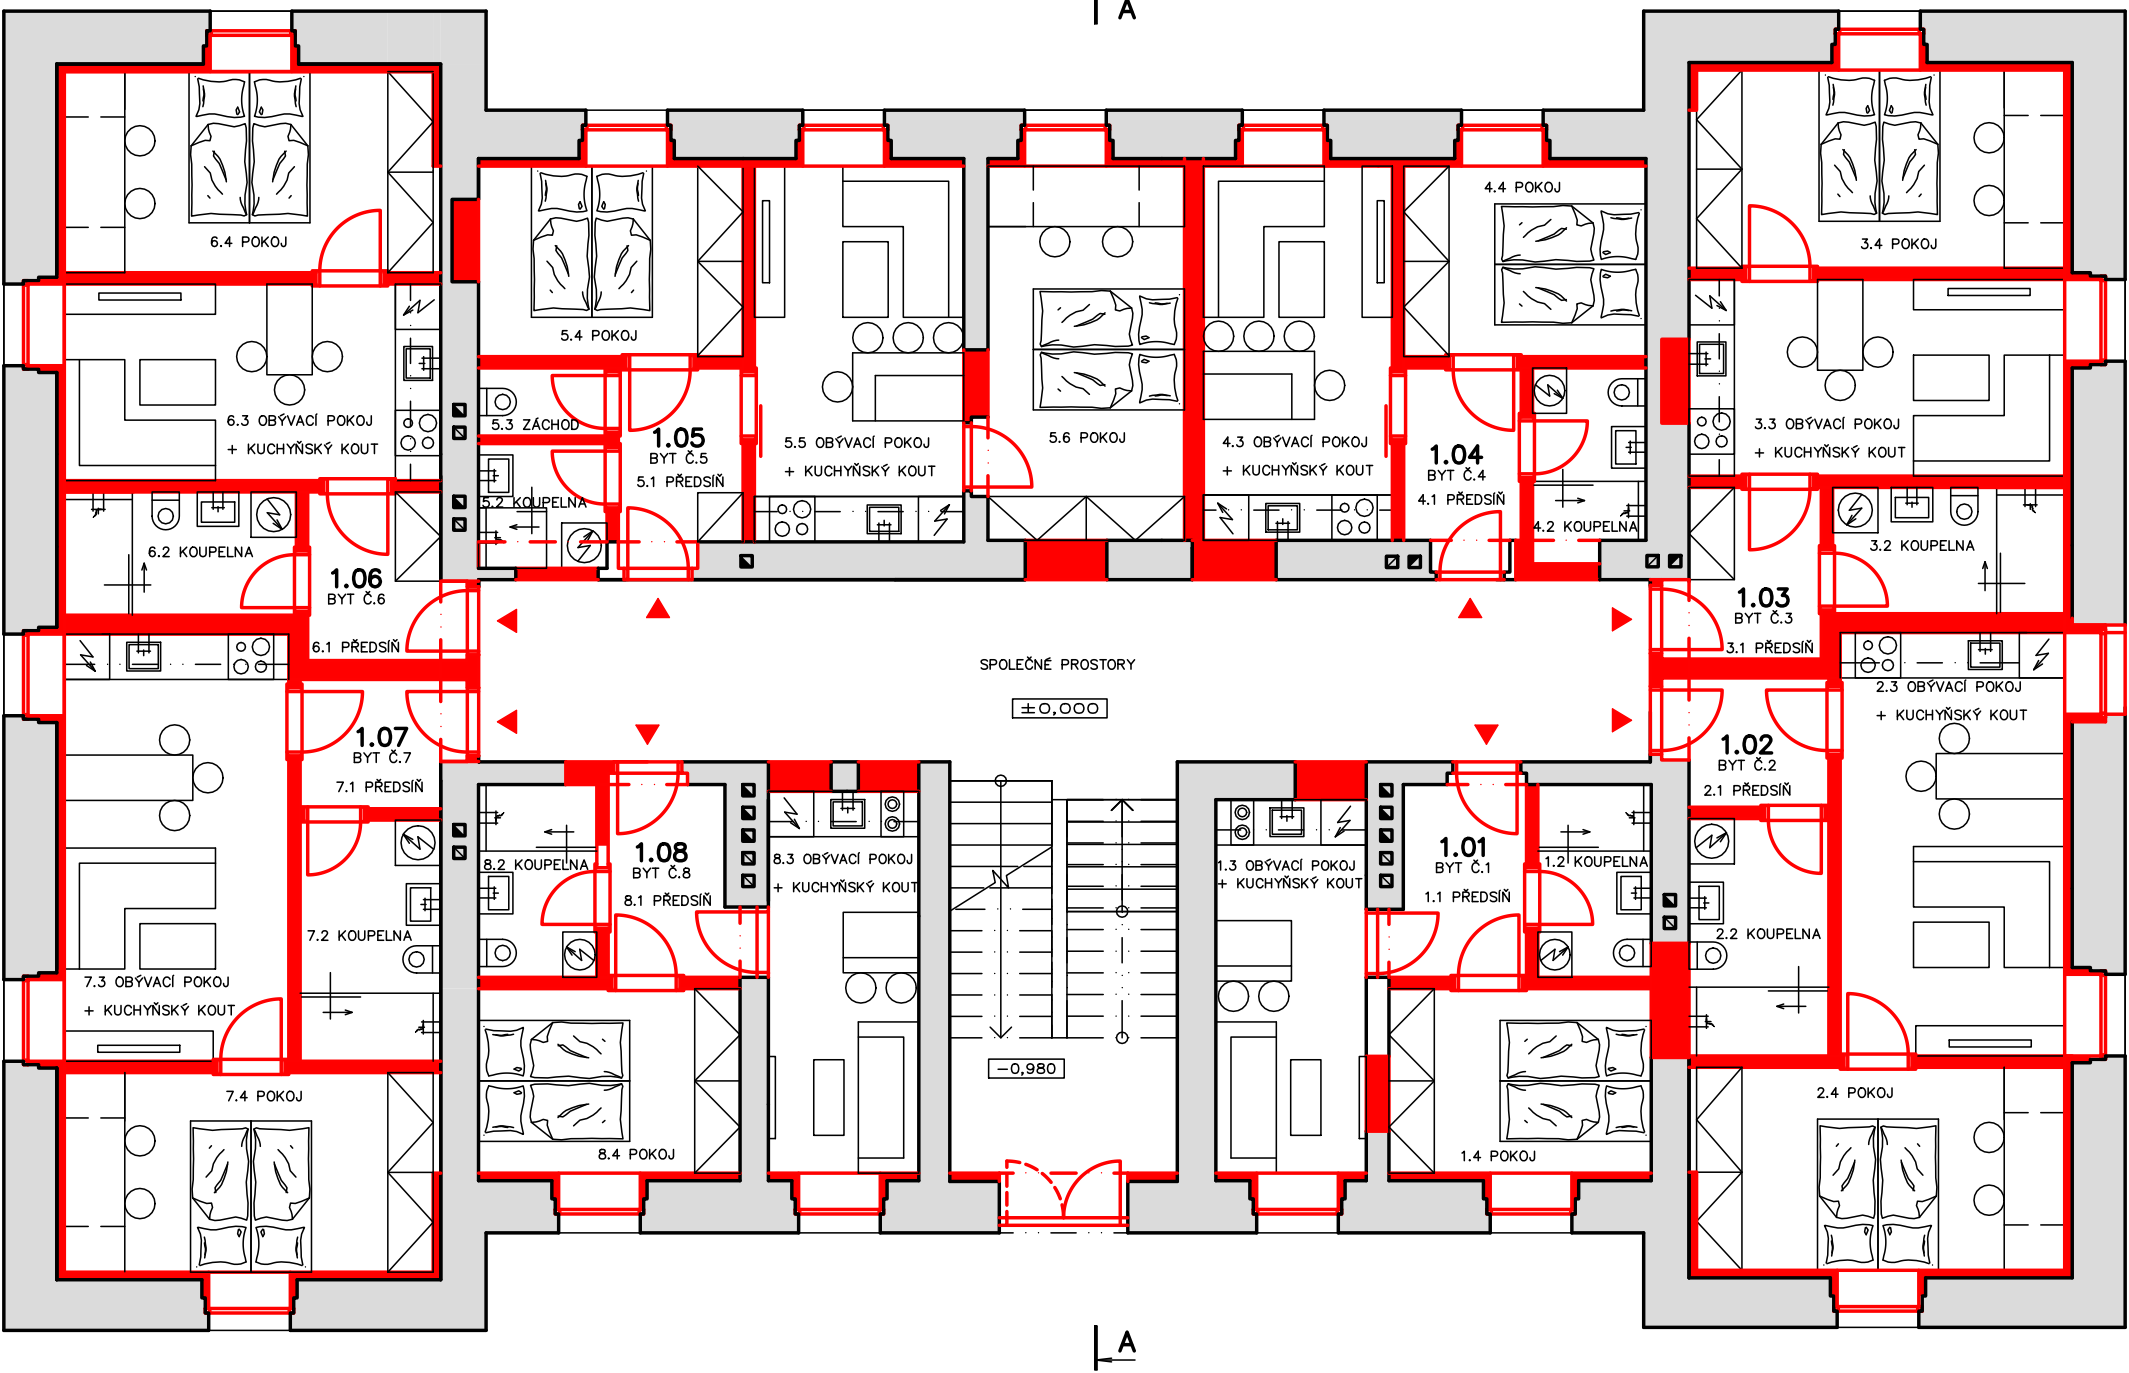

PŮDORYS 2.NP

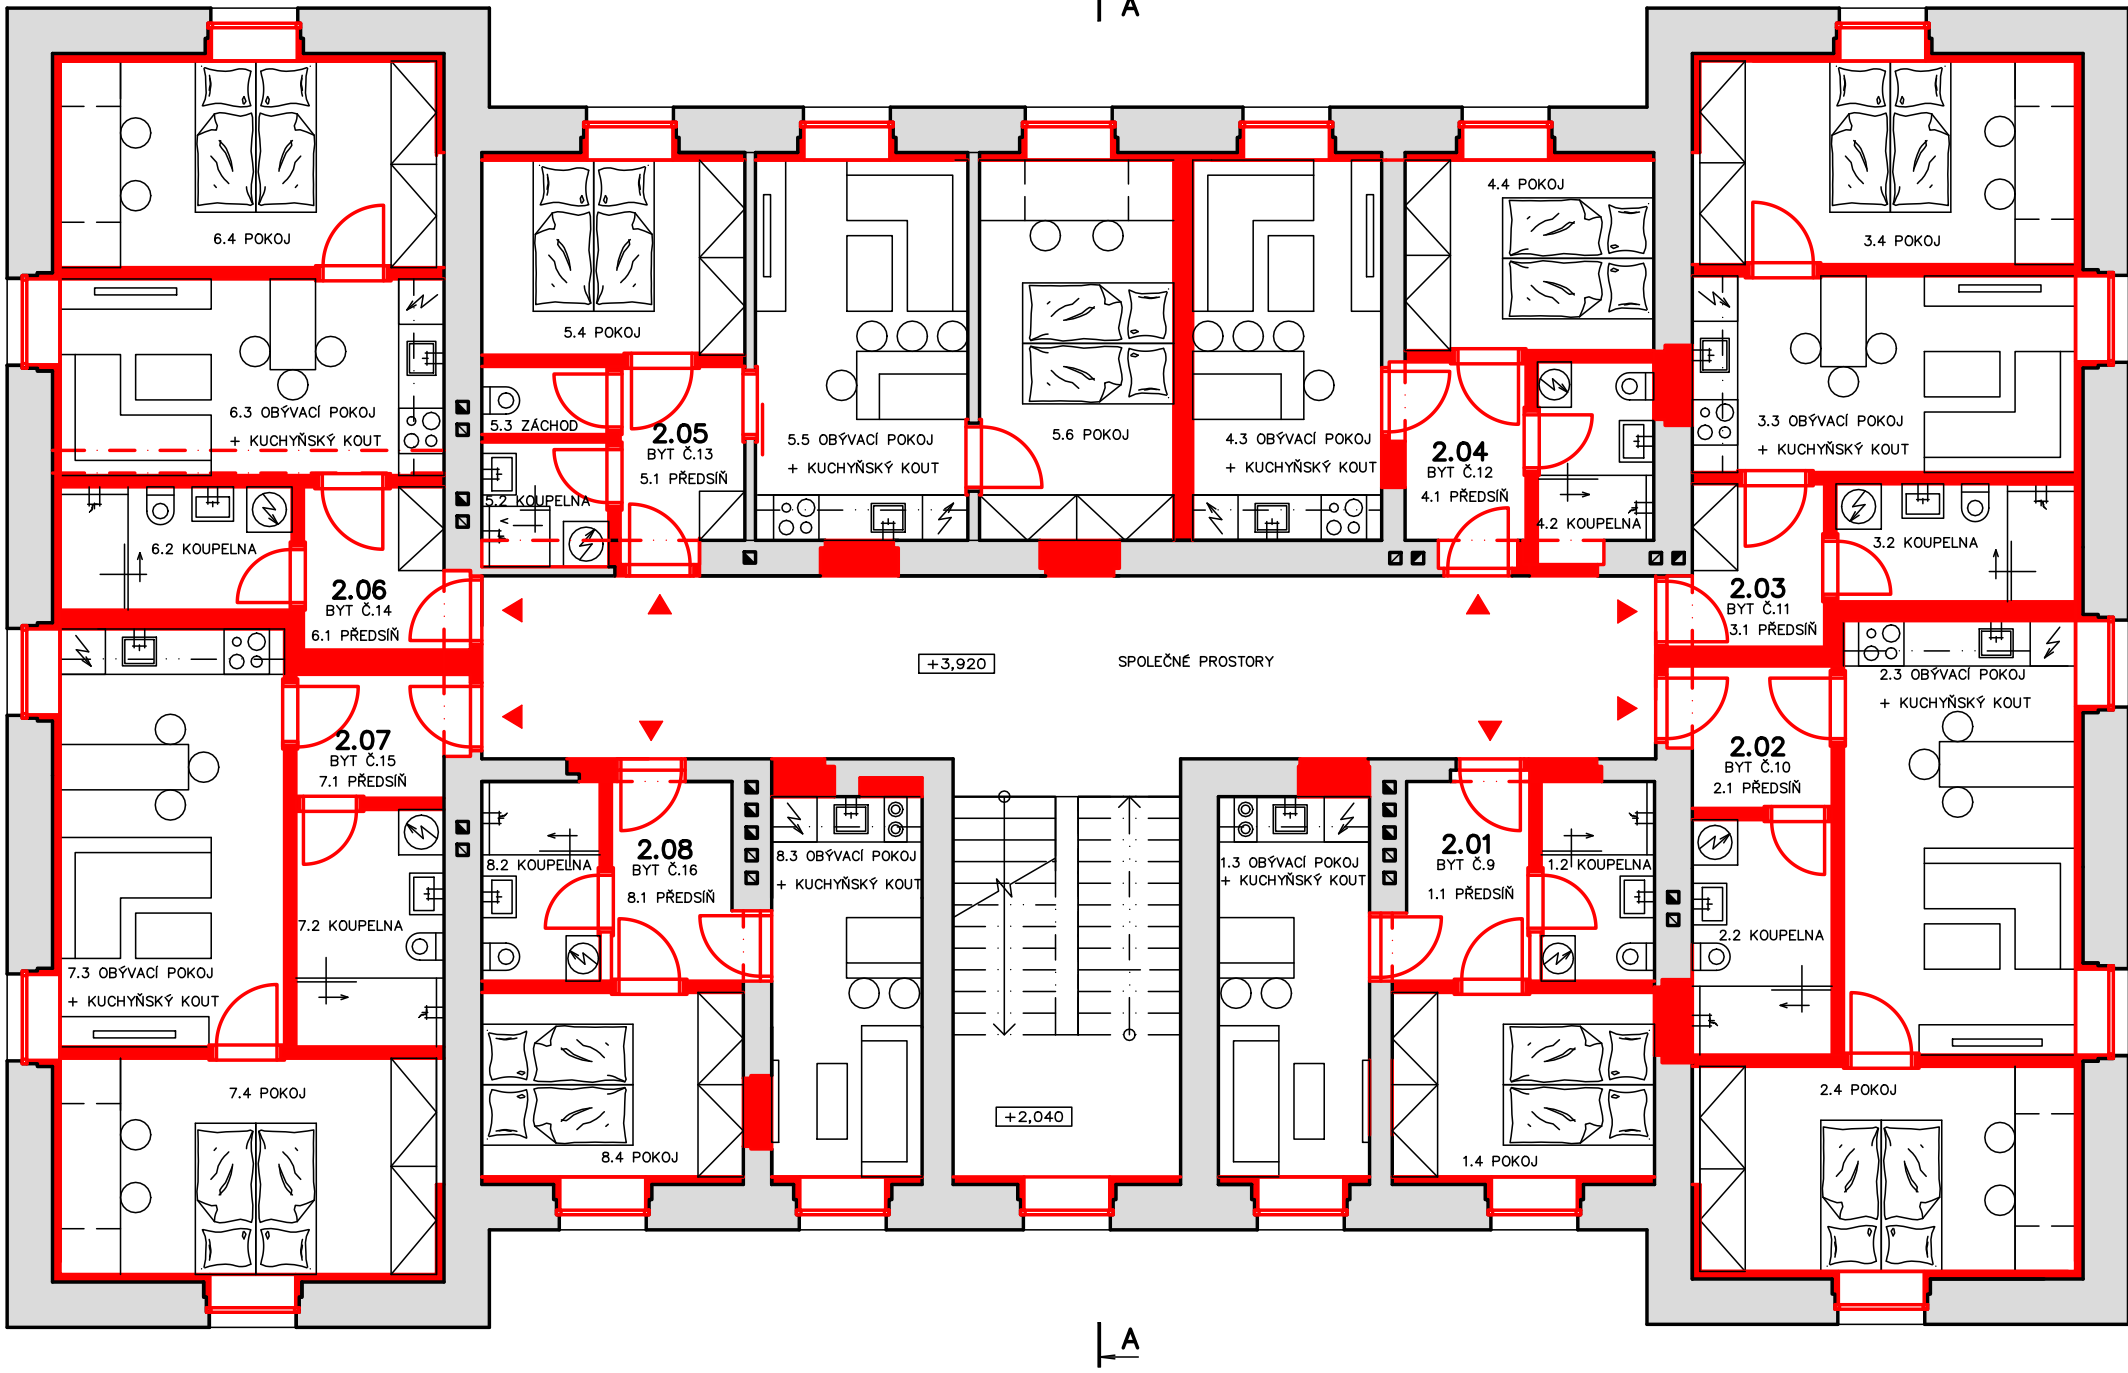

2.02 PŮDORYS 1.NP 1:100

2.03 PŮDORYS 2.NP 1:100