


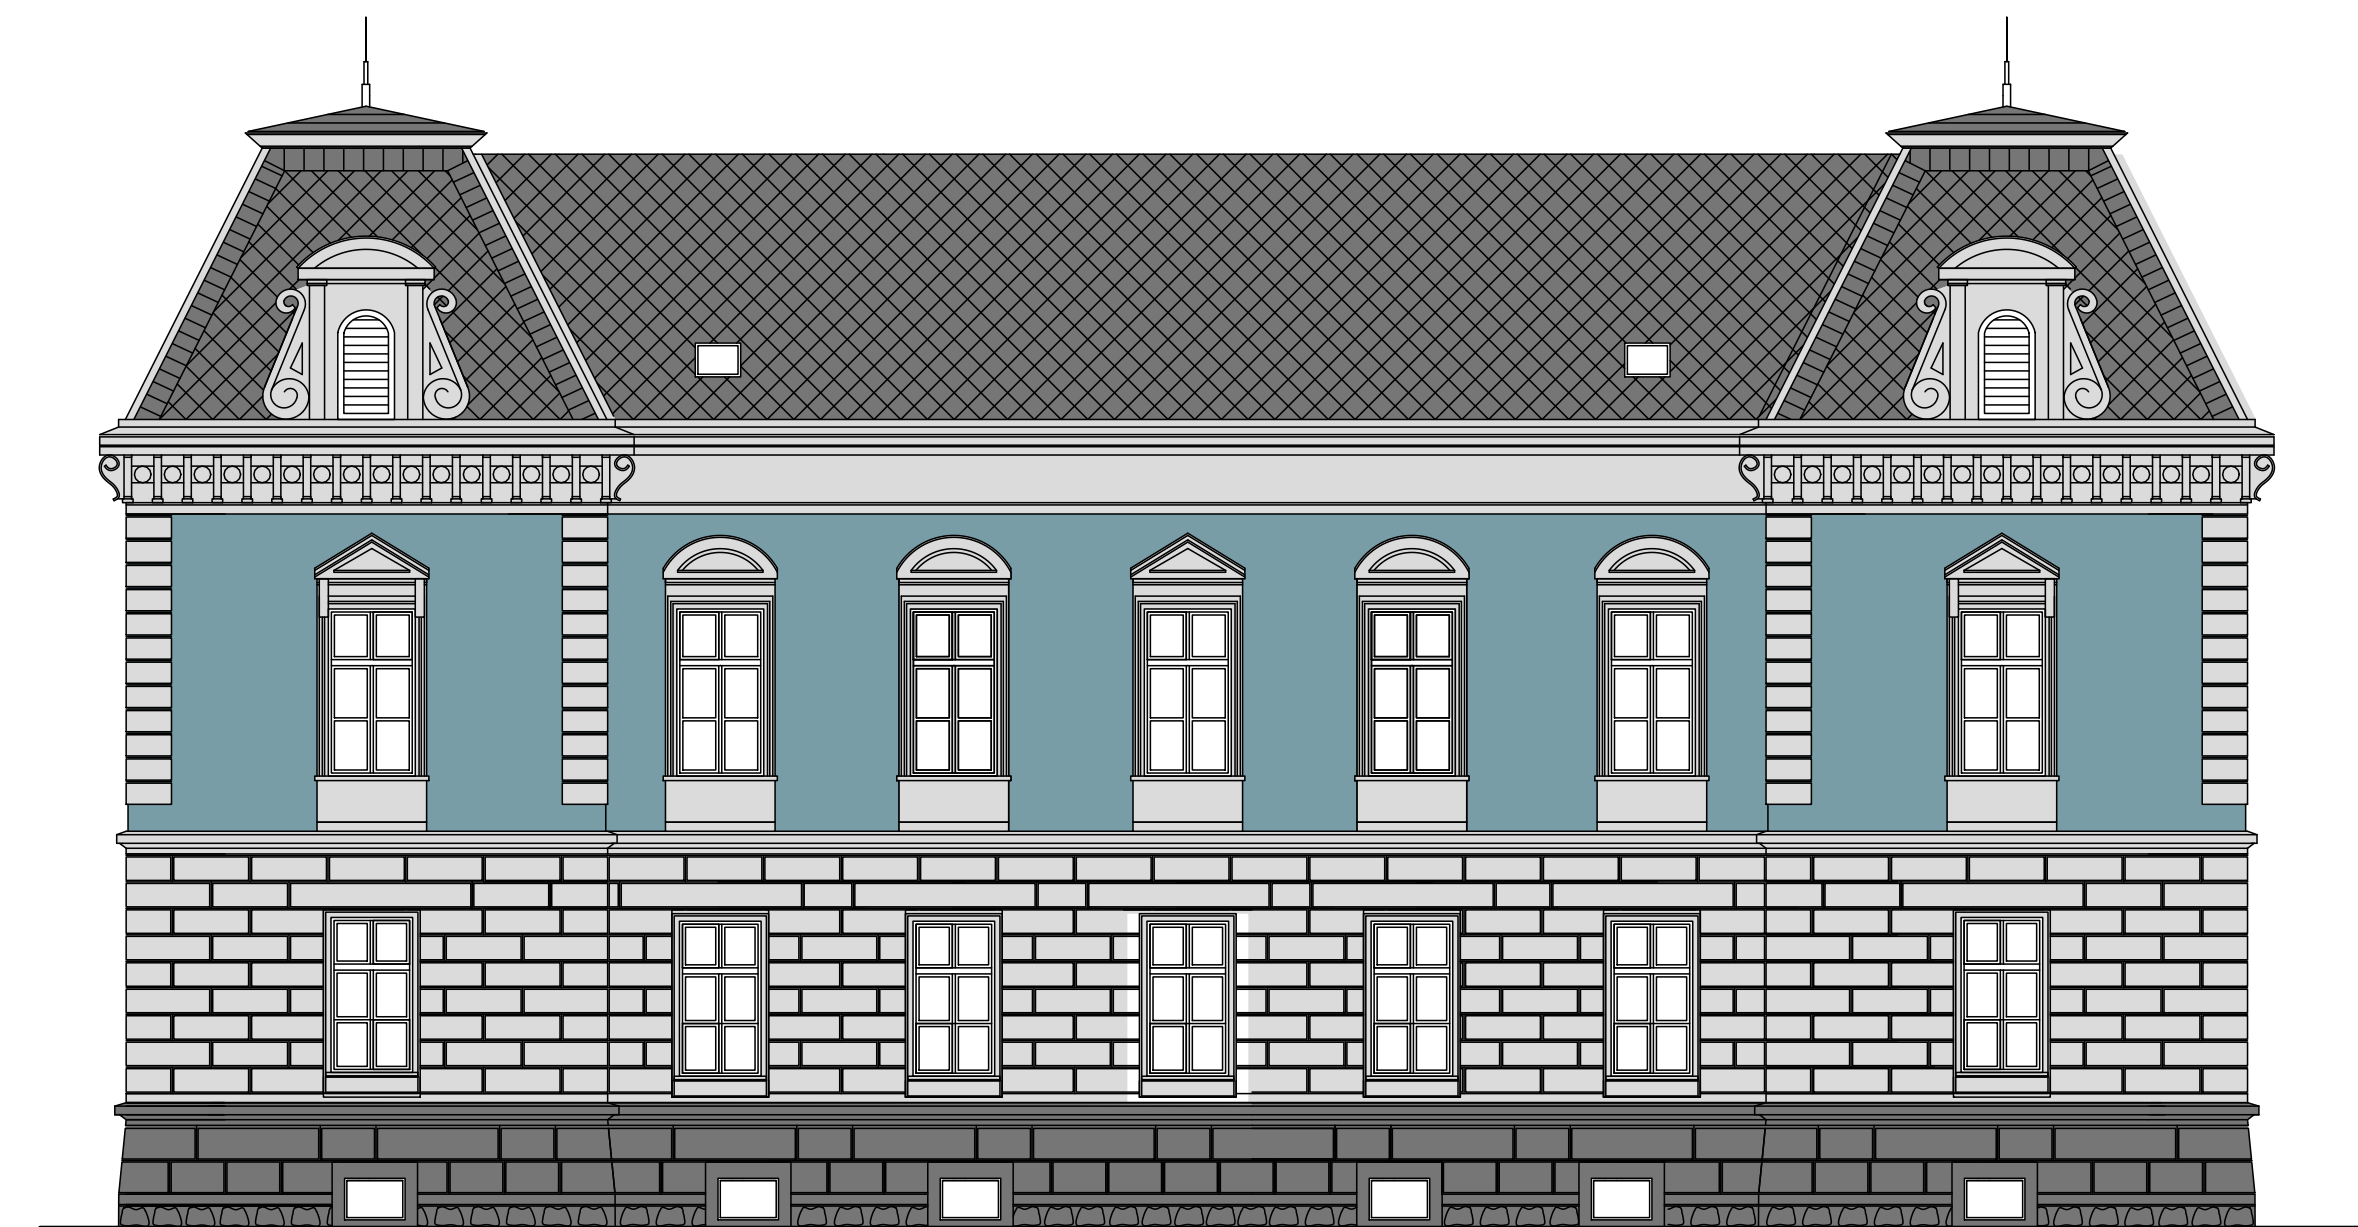

1.08 POHLED SEVERNÍ 1:100



1.07 POHLED JIŽNÍ 1:100