



SCHÉMA 1.NP

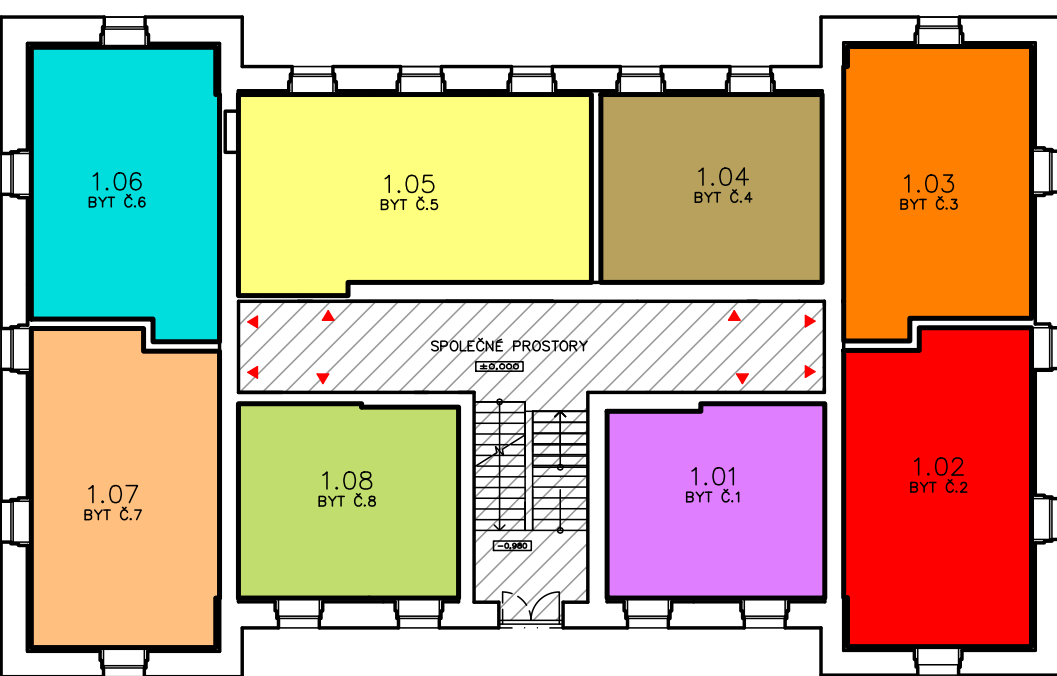

KARTY BYTŮ 1.NP

| BYT  | SKLEP | POPS   | BYTNÁ PLOCHA<br>m <sup>2</sup> | PODLAHOVÁ PLOCHA<br>VÝTNÍ SKLEPU m <sup>2</sup> |
|------|-------|--|--------------------------------|---|
| 1.01 | 0.01  | BYT C.1 - 1.NP 2+KK+SZ<br>SKLEP C.01 - 1.PP    | 28.61                          | 39.11   |
| 1.02 | 0.02  | BYT C.2 - 1.NP 2+KK+SZ+JZ<br>SKLEP C.02 - 1.PP | 39.08                          | 58.64   |
| 1.03 | 0.03  | BYT C.3 - 1.NP 2+KK+SZ+JZ<br>SKLEP C.03 - 1.PP | 35.16                          | 50.27   |
| 1.04 | 0.04  | BYT C.4 - 1.NP 2+KK+SZ+JZ<br>SKLEP C.04 - 1.PP | 28.14                          | 38.37   |
| 1.05 | 0.05  | BYT C.5 - 1.NP 2+KK+SZ+JZ<br>SKLEP C.05 - 1.PP | 43.96                          | 61.71   |
| 1.06 | 0.06  | BYT C.6 - 1.NP 2+KK+SZ+JZ<br>SKLEP C.06 - 1.PP | 35.22                          | 48.16   |
| 1.07 | 0.07  | BYT C.7 - 1.NP 2+KK+SZ+JZ<br>SKLEP C.07 - 1.PP | 39.15                          | 53.46   |
| 1.08 | 0.08  | BYT C.8 - 1.NP 2+KK+SZ<br>SKLEP C.08 - 1.PP    | 26.76                          | 43.25   |


SCHÉMA 2.NP

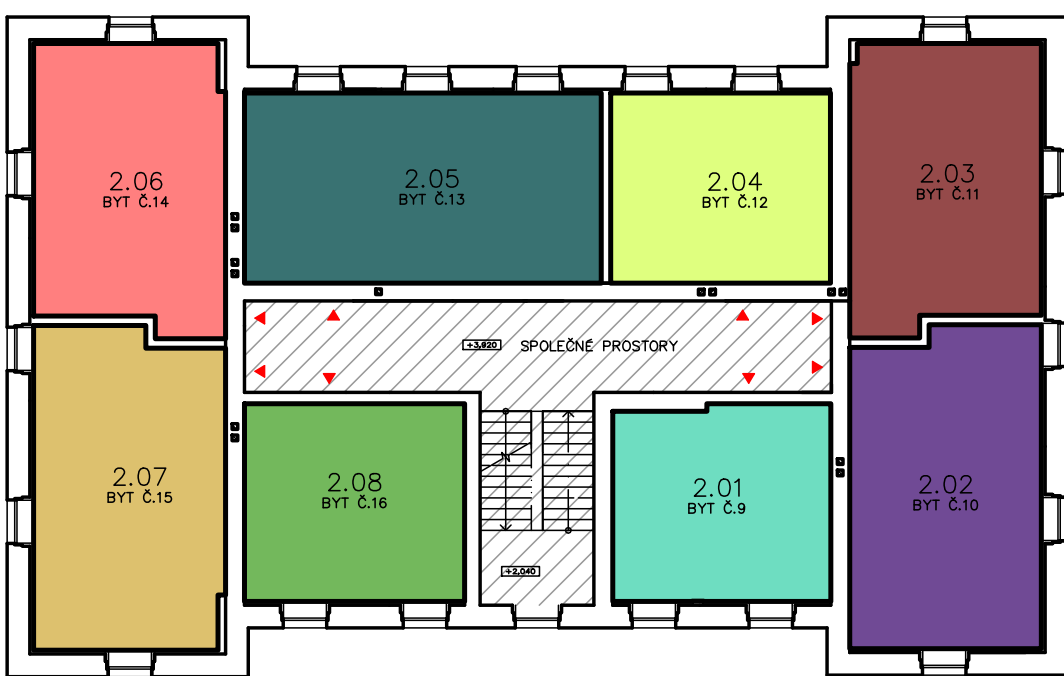


KARTY BYTŮ 2.NP

| BYT  | SKLEP | POPS  | BYTNÁ PLOCHA<br>m <sup>2</sup> | PODLAHOVÁ PLOCHA<br>VÝTNÍ SKLEPU m <sup>2</sup> |
|------|-------|---|--------------------------------|---|
| 2.01 | 0.09  | BYT C.9 - 2.NP 2+KK+SZ<br>SKLEP C.09 - 1.PP     | 27.26                          | 46.36   |
| 2.02 | 0.10  | BYT C.10 - 2.NP 2+KK+SZ+JZ<br>SKLEP C.10 - 1.PP | 40.84                          | 52.57   |
| 2.03 | 0.11  | BYT C.11 - 2.NP 2+KK+SZ+JZ<br>SKLEP C.11 - 1.PP | 35.76                          | 51.24   |
| 2.04 | 0.12  | BYT C.12 - 2.NP 2+KK+SZ+JZ<br>SKLEP C.12 - 1.PP | 29.18                          | 42.78   |
| 2.05 | 0.13  | BYT C.13 - 2.NP 2+KK+SZ+JZ<br>SKLEP C.13 - 1.PP | 44.45                          | 57.28   |
| 2.06 | 0.14  | BYT C.14 - 2.NP 2+KK+SZ+JZ<br>SKLEP C.14 - 1.PP | 36.35                          | 46.79   |
| 2.07 | 0.17  | BYT C.15 - 2.NP 2+KK+SZ<br>SKLEP C.15 - 1.PP    | 40.57                          | 58.93   |
| 2.08 | 0.18  | BYT C.16 - 2.NP 2+KK+SZ<br>SKLEP C.16 - 1.PP    | 27.14                          | 40.56   |

PŮDORYS 1.NP

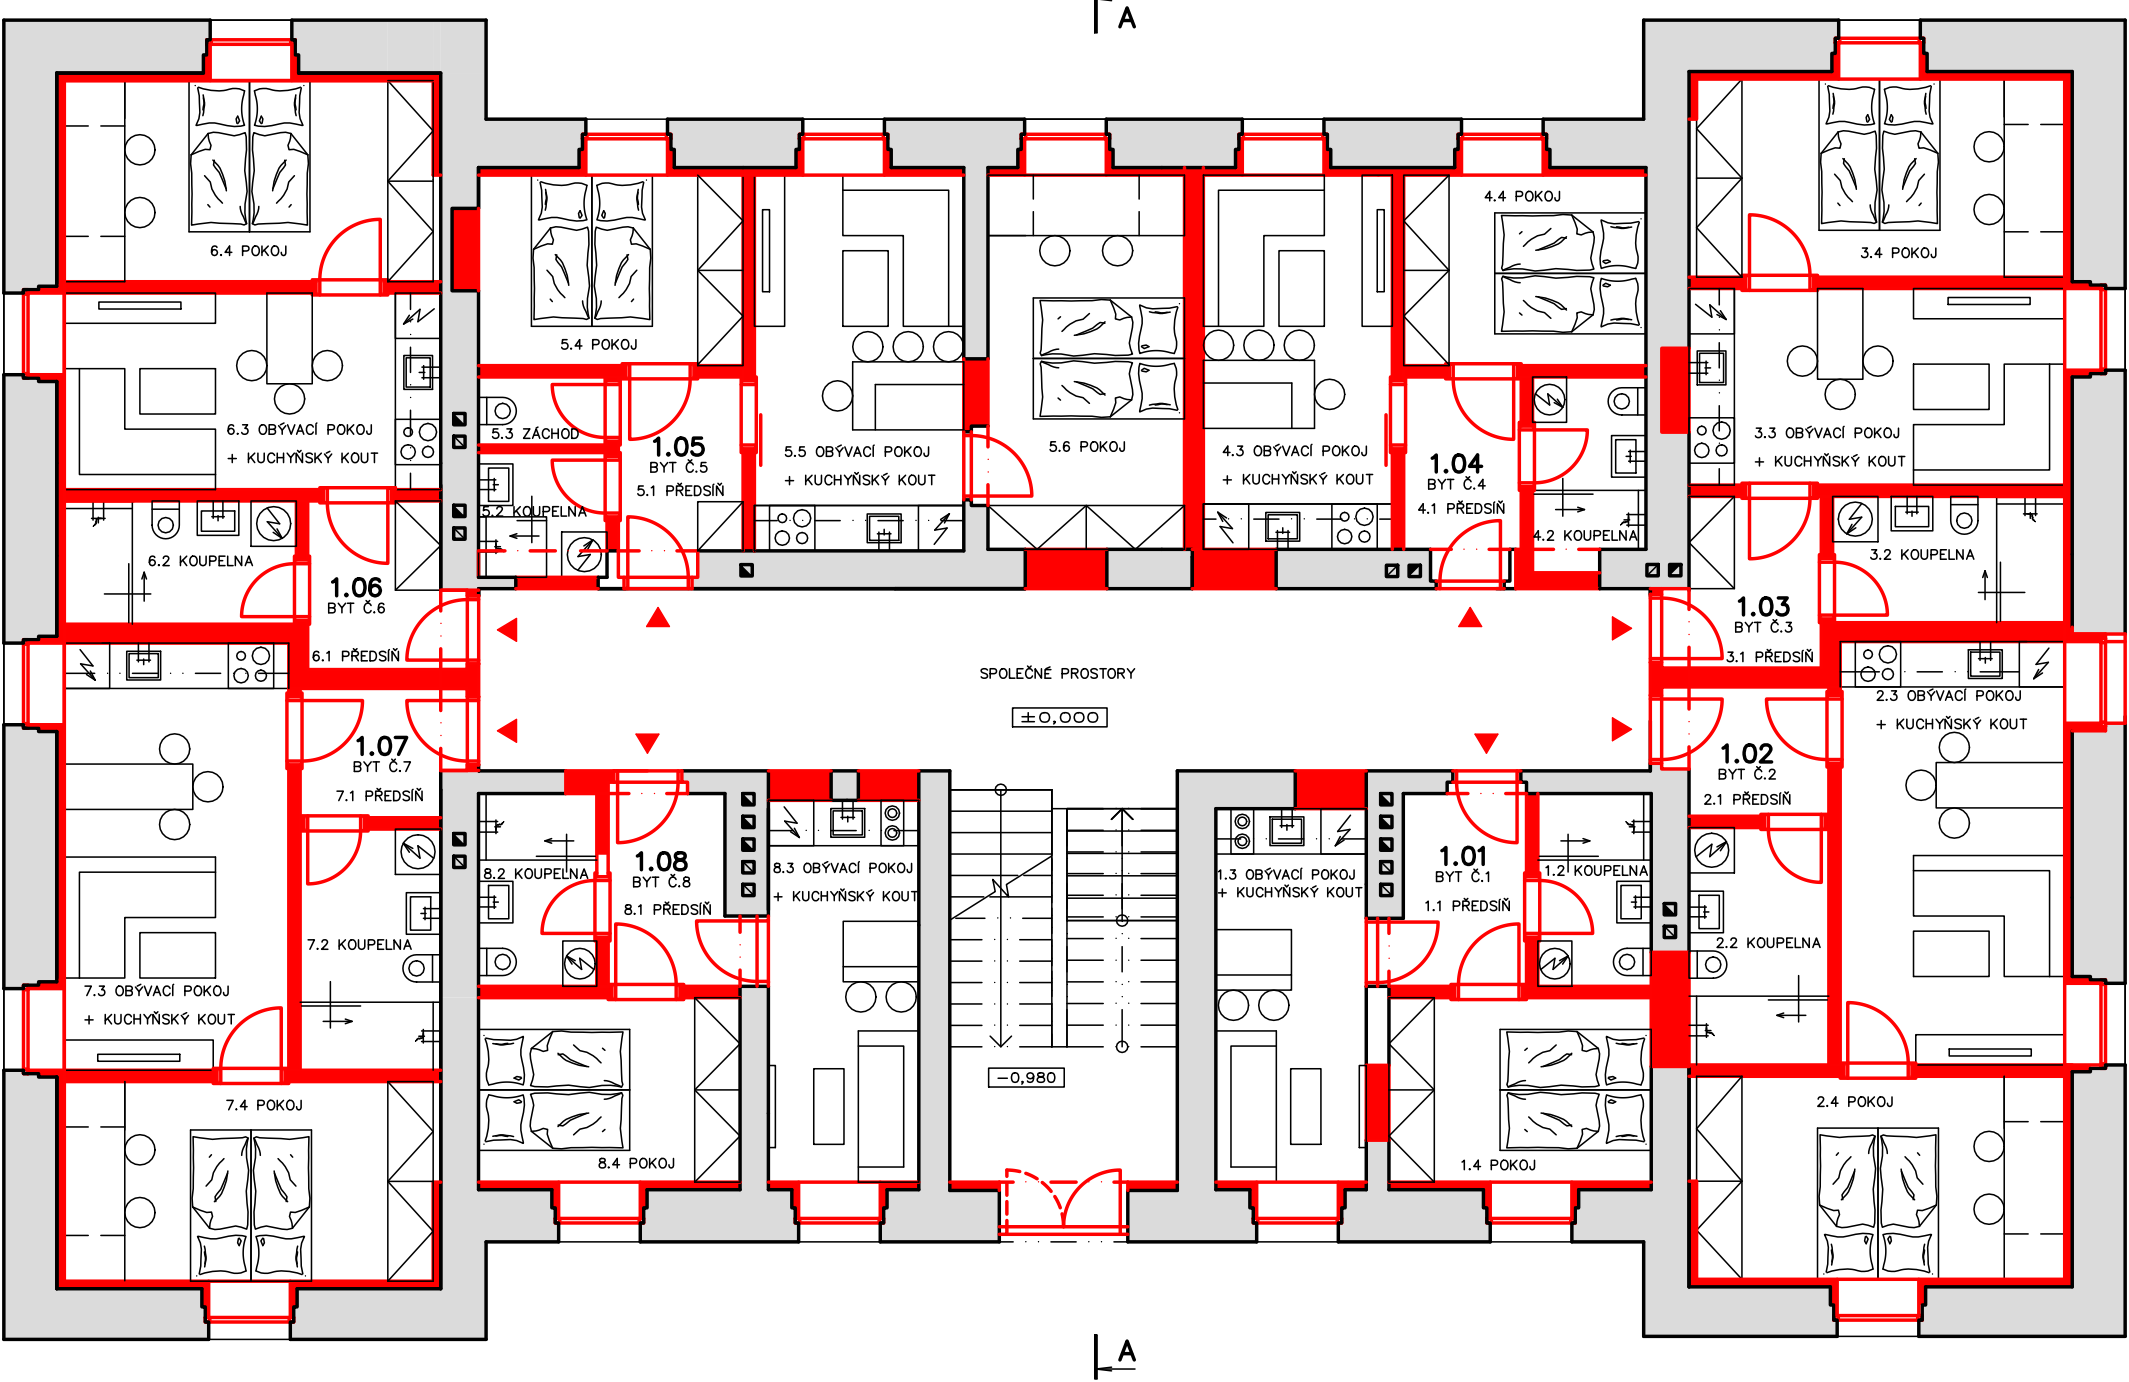

PŮDORYS 2.NP

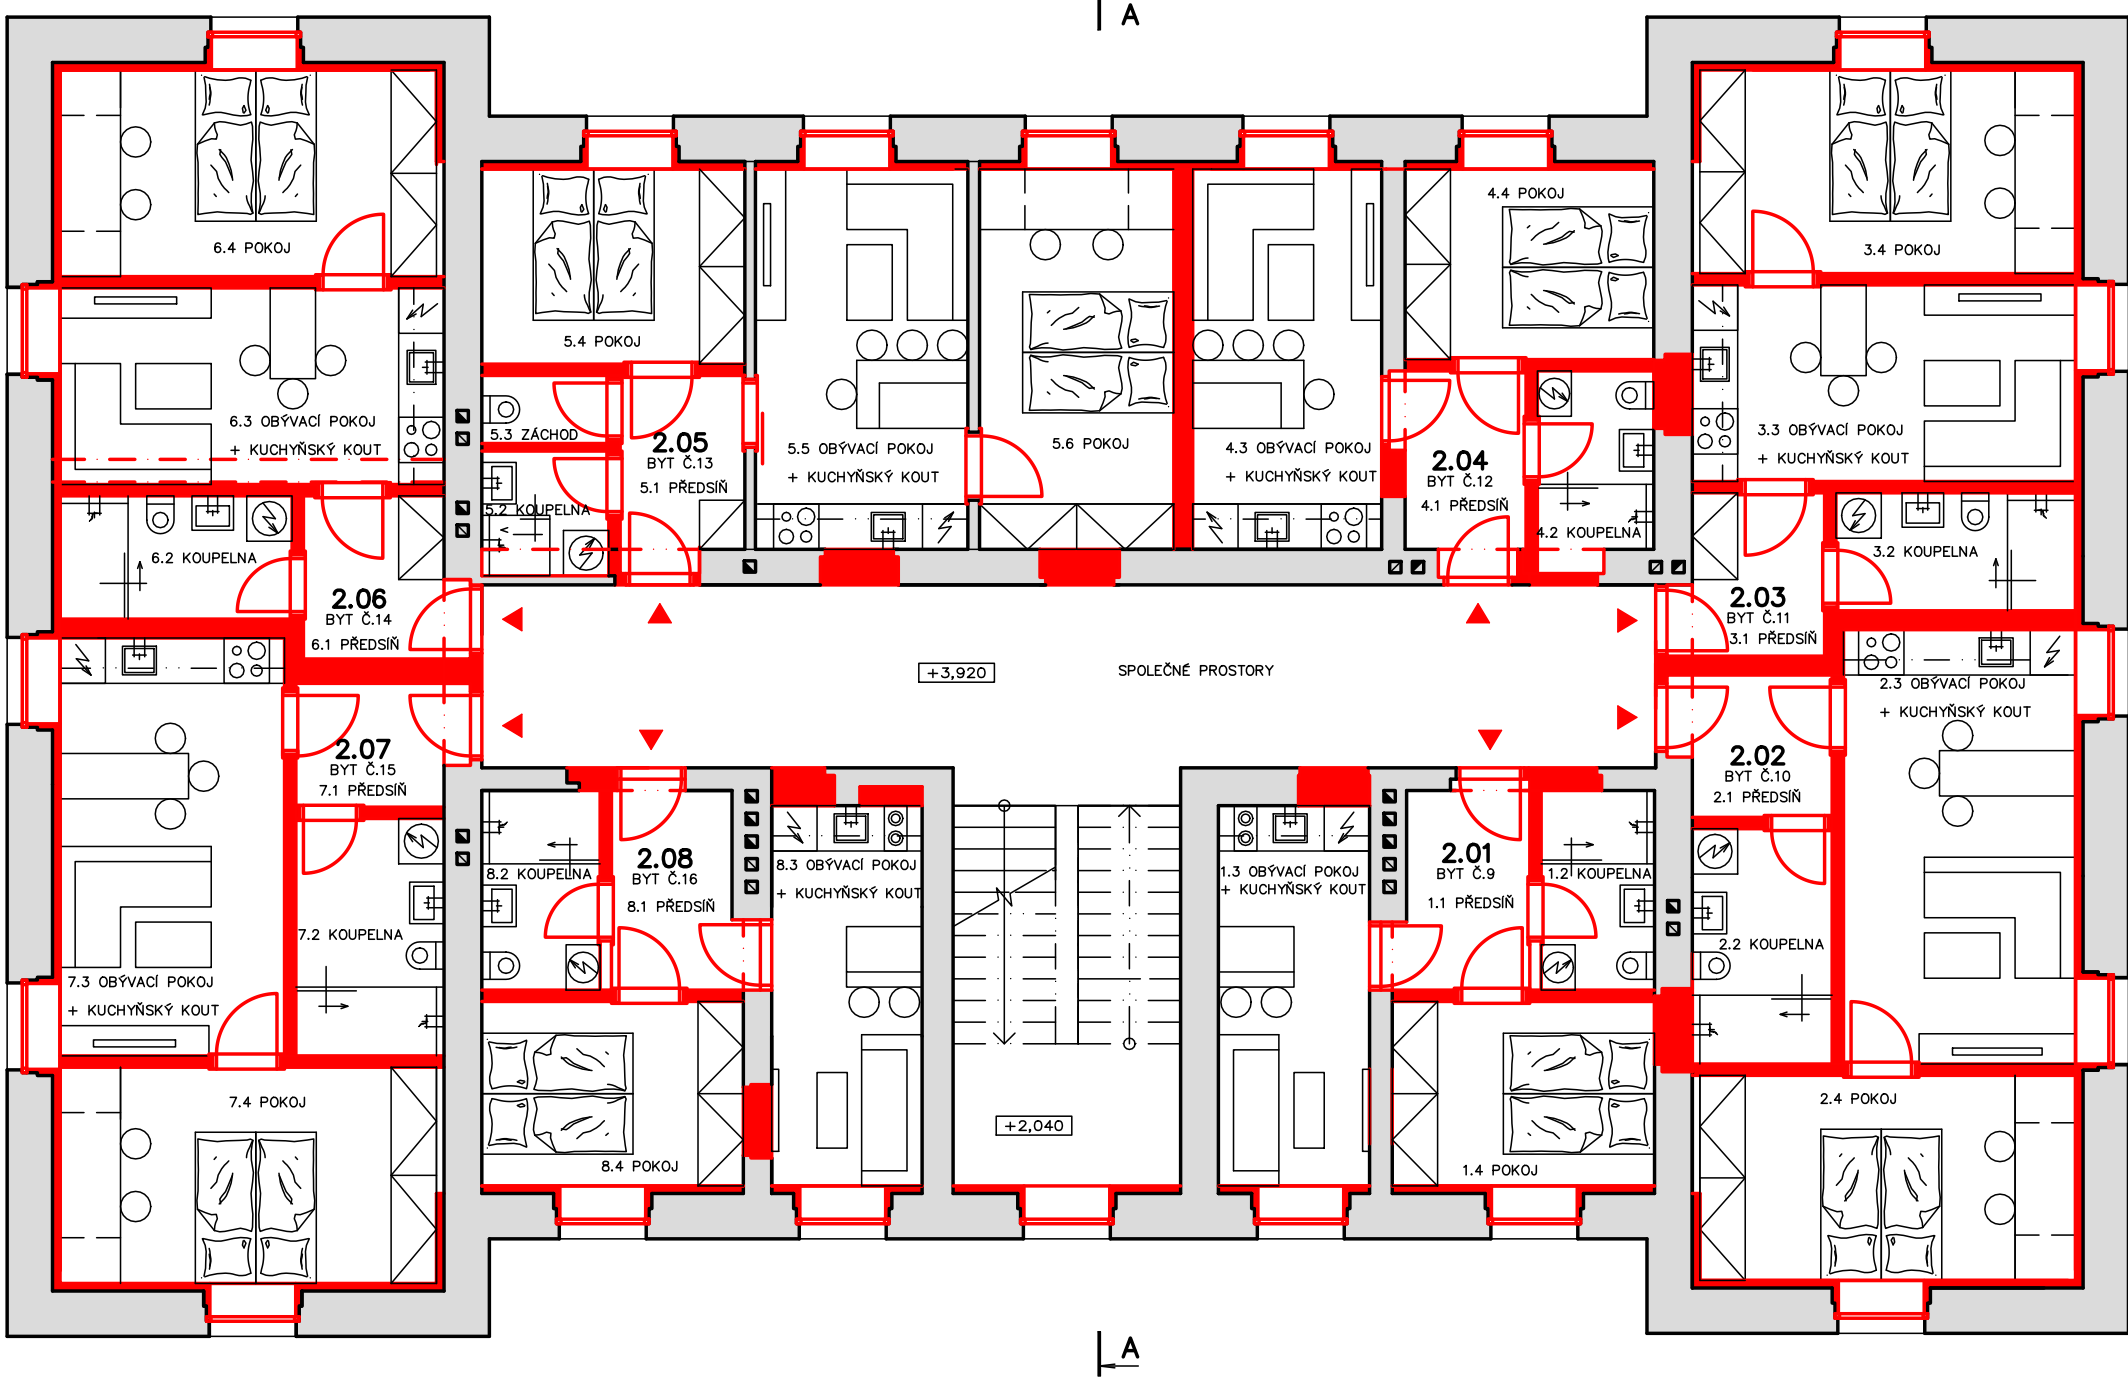

1.02 PŮDORYS 1.NP 1:100

1.03 PŮDORYS 2.NP 1:100