


4.09 POHLED SEVERNÍ 1:100

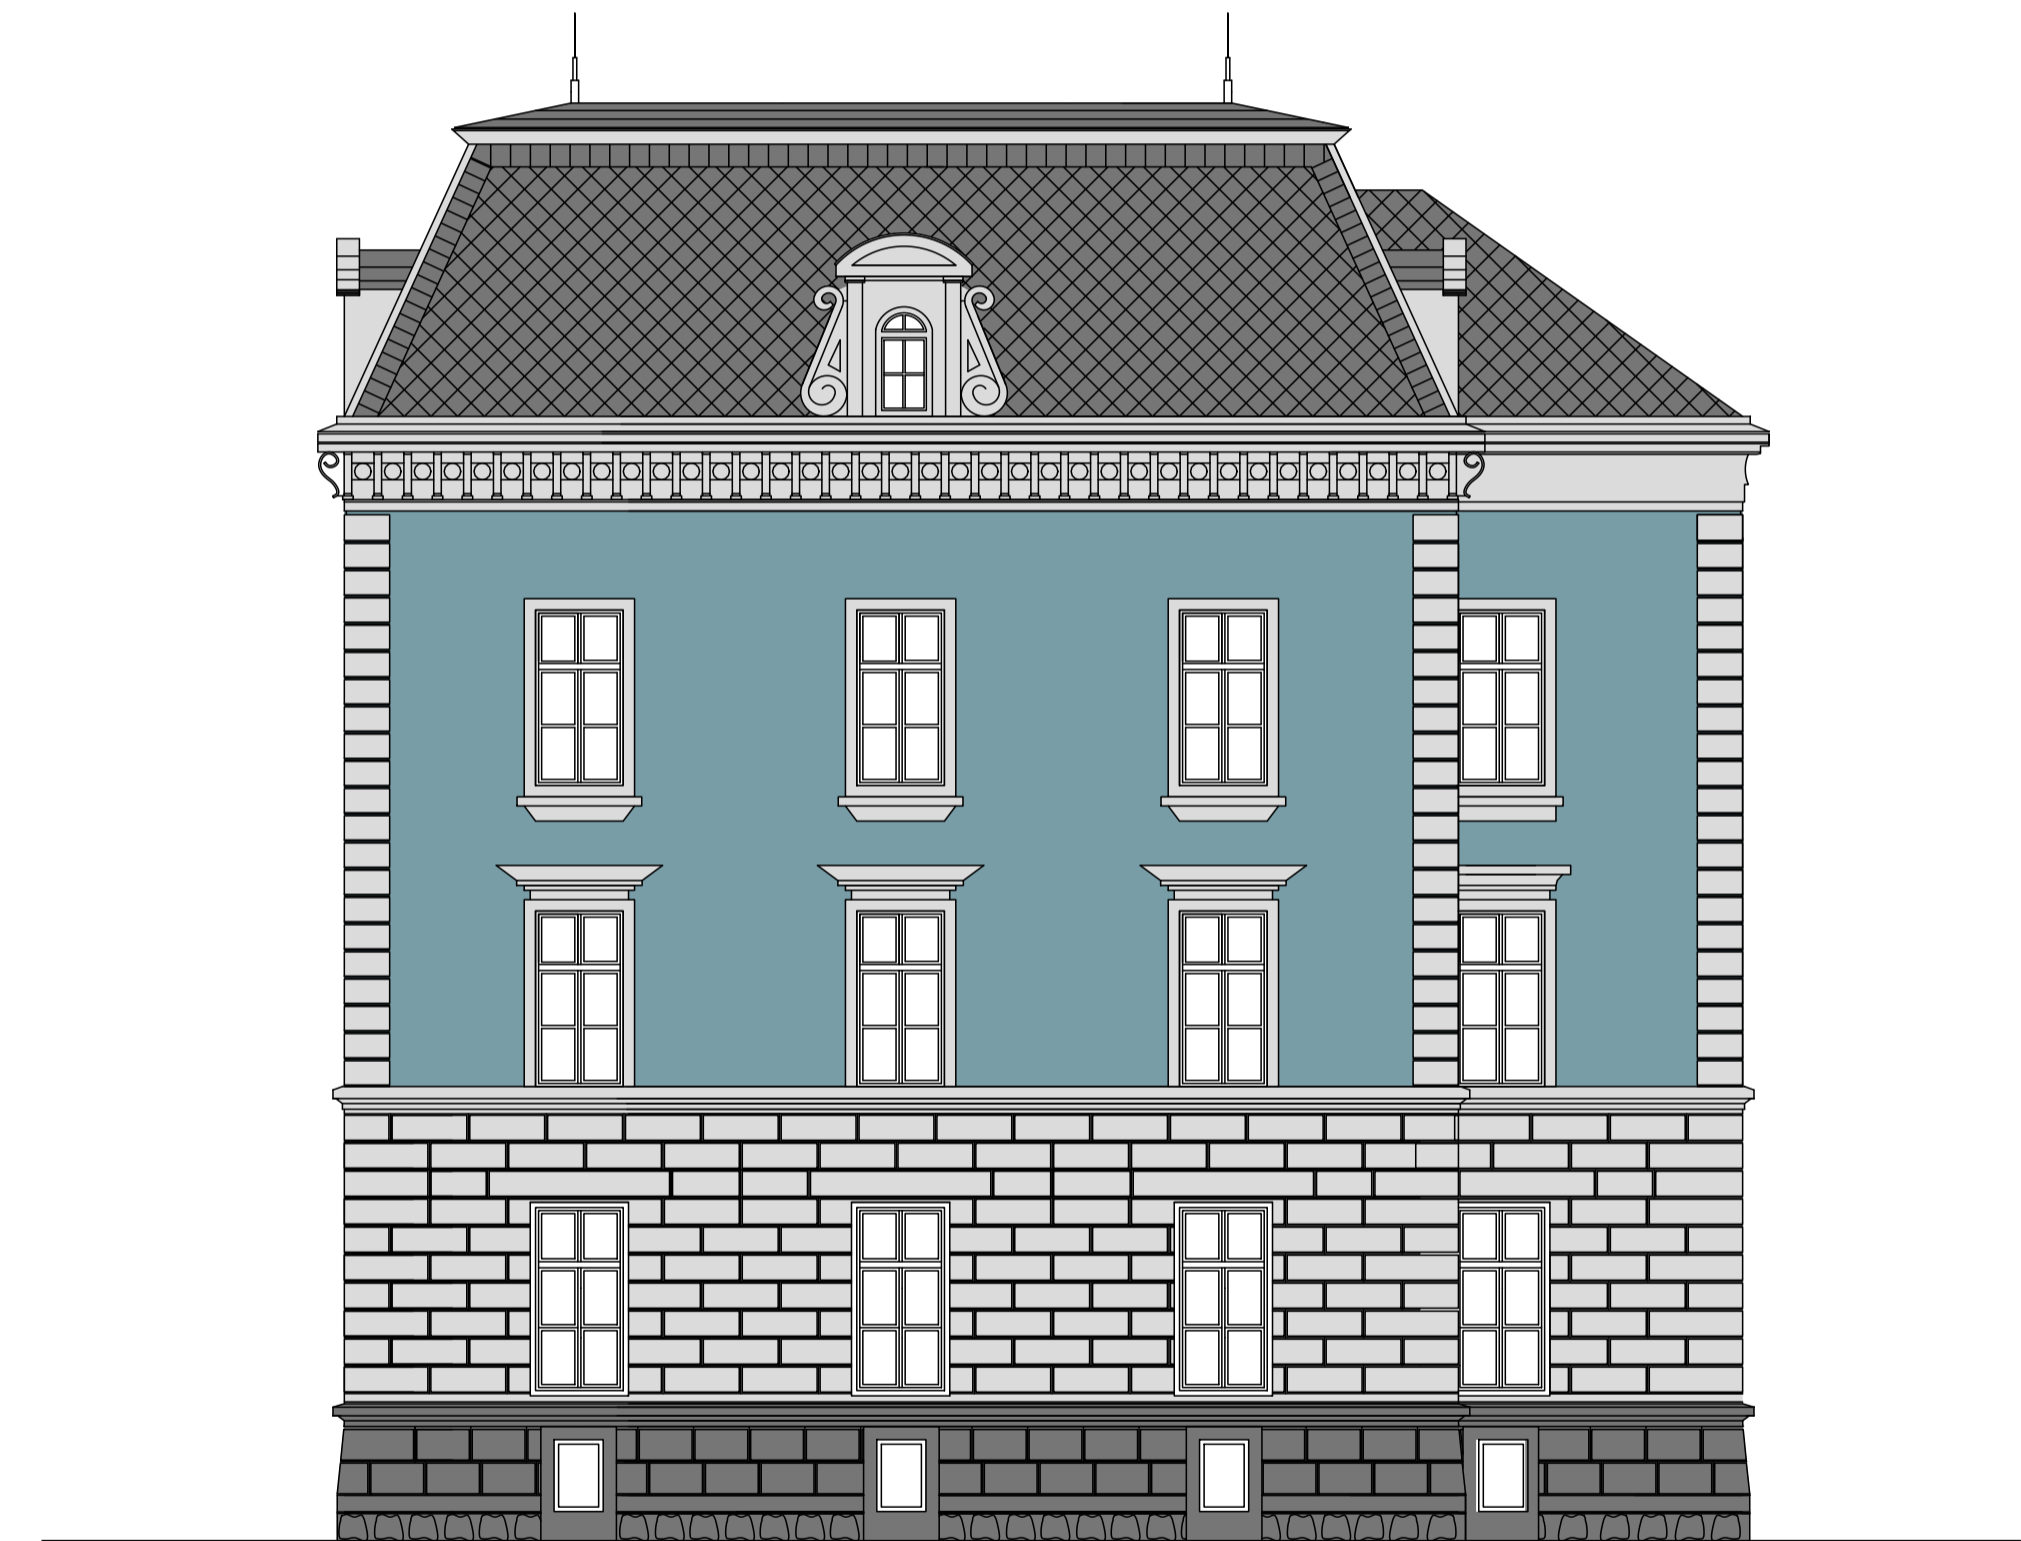

4.10 POHLED JIŽNÍ 1:100