


VSakovací Rýha

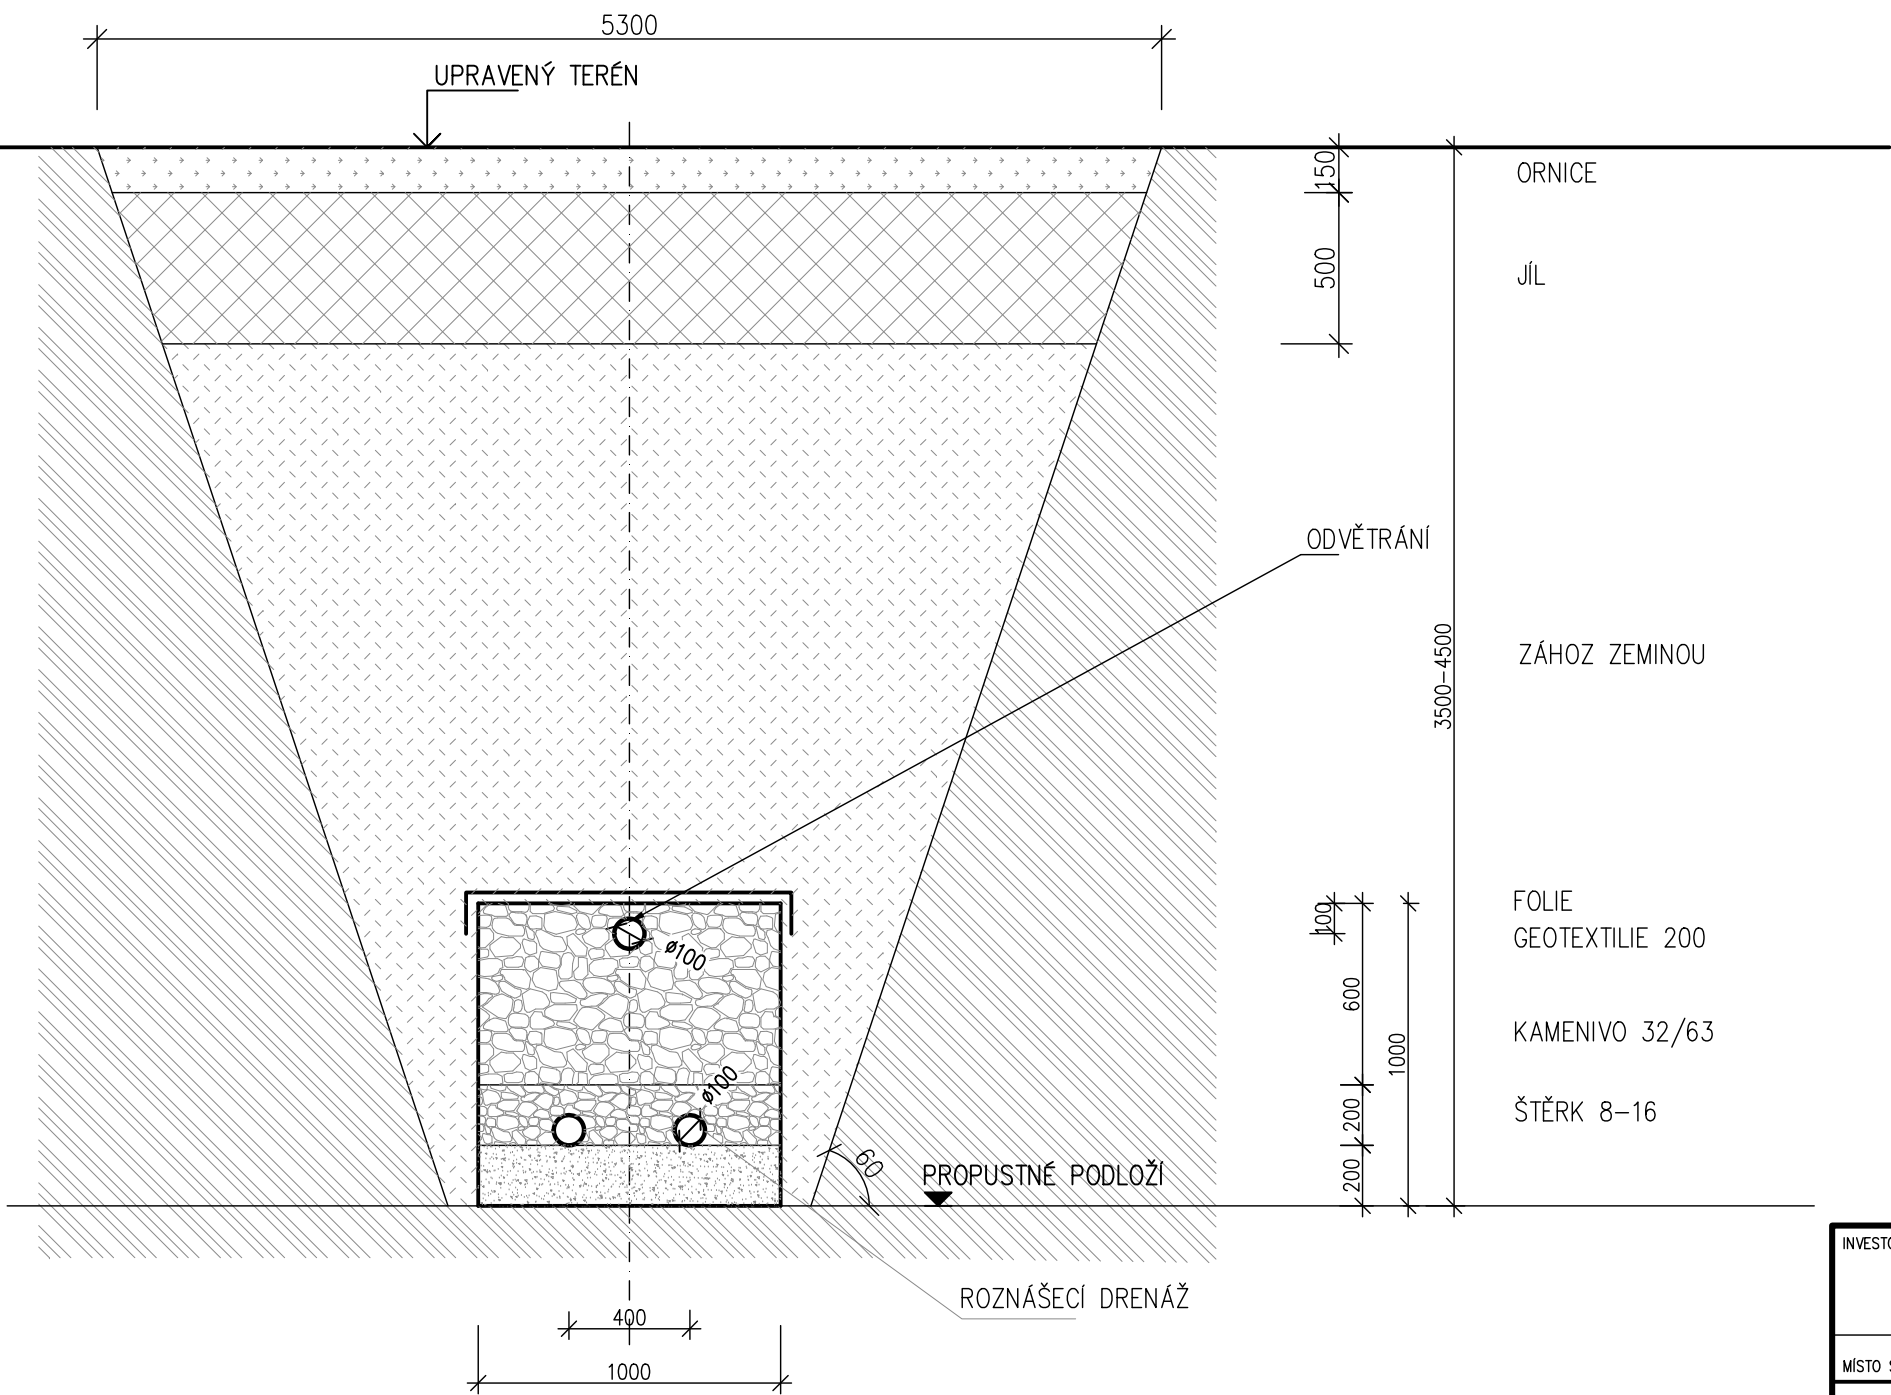

INVESTOR: STATUTÁRNÍ MĚSTO OPAVA HORNÍ NÁMĚSTÍ 69 746 26 OPAVA		GENERÁLNÍ PROJEKTANT :  ATELIÉR EMMET, s.r.o. Otická 317/32, 746 01 Opava, CZ IČ: 277 89 594 DIČ: CZ 277 89 594																					
MÍSTO STAVBY:	parc. č. 116, st. 72 k.ú. Jarkovice, 191 k.ú. Vlašovičky	<table><tr><td colspan="4">VÝTIŠK ČÍSLO:</td></tr><tr><td>1</td><td>2</td><td>3</td><td>4</td></tr><tr><td>5</td><td>6</td><td>7</td><td>8</td></tr><tr><td>9</td><td>10</td><td>11</td><td>12</td></tr><tr><td>13</td><td>14</td><td>15</td><td>16</td></tr></table>		VÝTIŠK ČÍSLO:				1	2	3	4	5	6	7	8	9	10	11	12	13	14	15	16
VÝTIŠK ČÍSLO:																							
1	2			3	4																		
5	6			7	8																		
9	10			11	12																		
13	14	15	16																				
PROJEKTANT PROFESE:	HELENA OHNHEISROVÁ KONTAKT: +420 607 689 249																						
VYPRACOVAL	HELENA OHNHEISROVÁ																						
Č.ZAKÁZKY PROFESE																							
STAVBA VLAŠTOVIČKY HASIČSKÁ ZBROJNICE		STUPEŇ PROJEKTU: DPS																					
OBJEKT SO 01● HASIČSKÁ ZBROJNICE D 1.4.1 ZDRAVOTNĚ TECHNICKÉ INSTALACE		ZAK. ČÍSLO : EM. 2019 –184																					
		DATUM: DUBEN 2019																					
NÁZEV VÝKRESU ŘEZ VSAKOVACÍ RÝHOU		MĚŘÍTKO : 1: 20	Č.VÝKRESU: D 1.4.1/11																				