


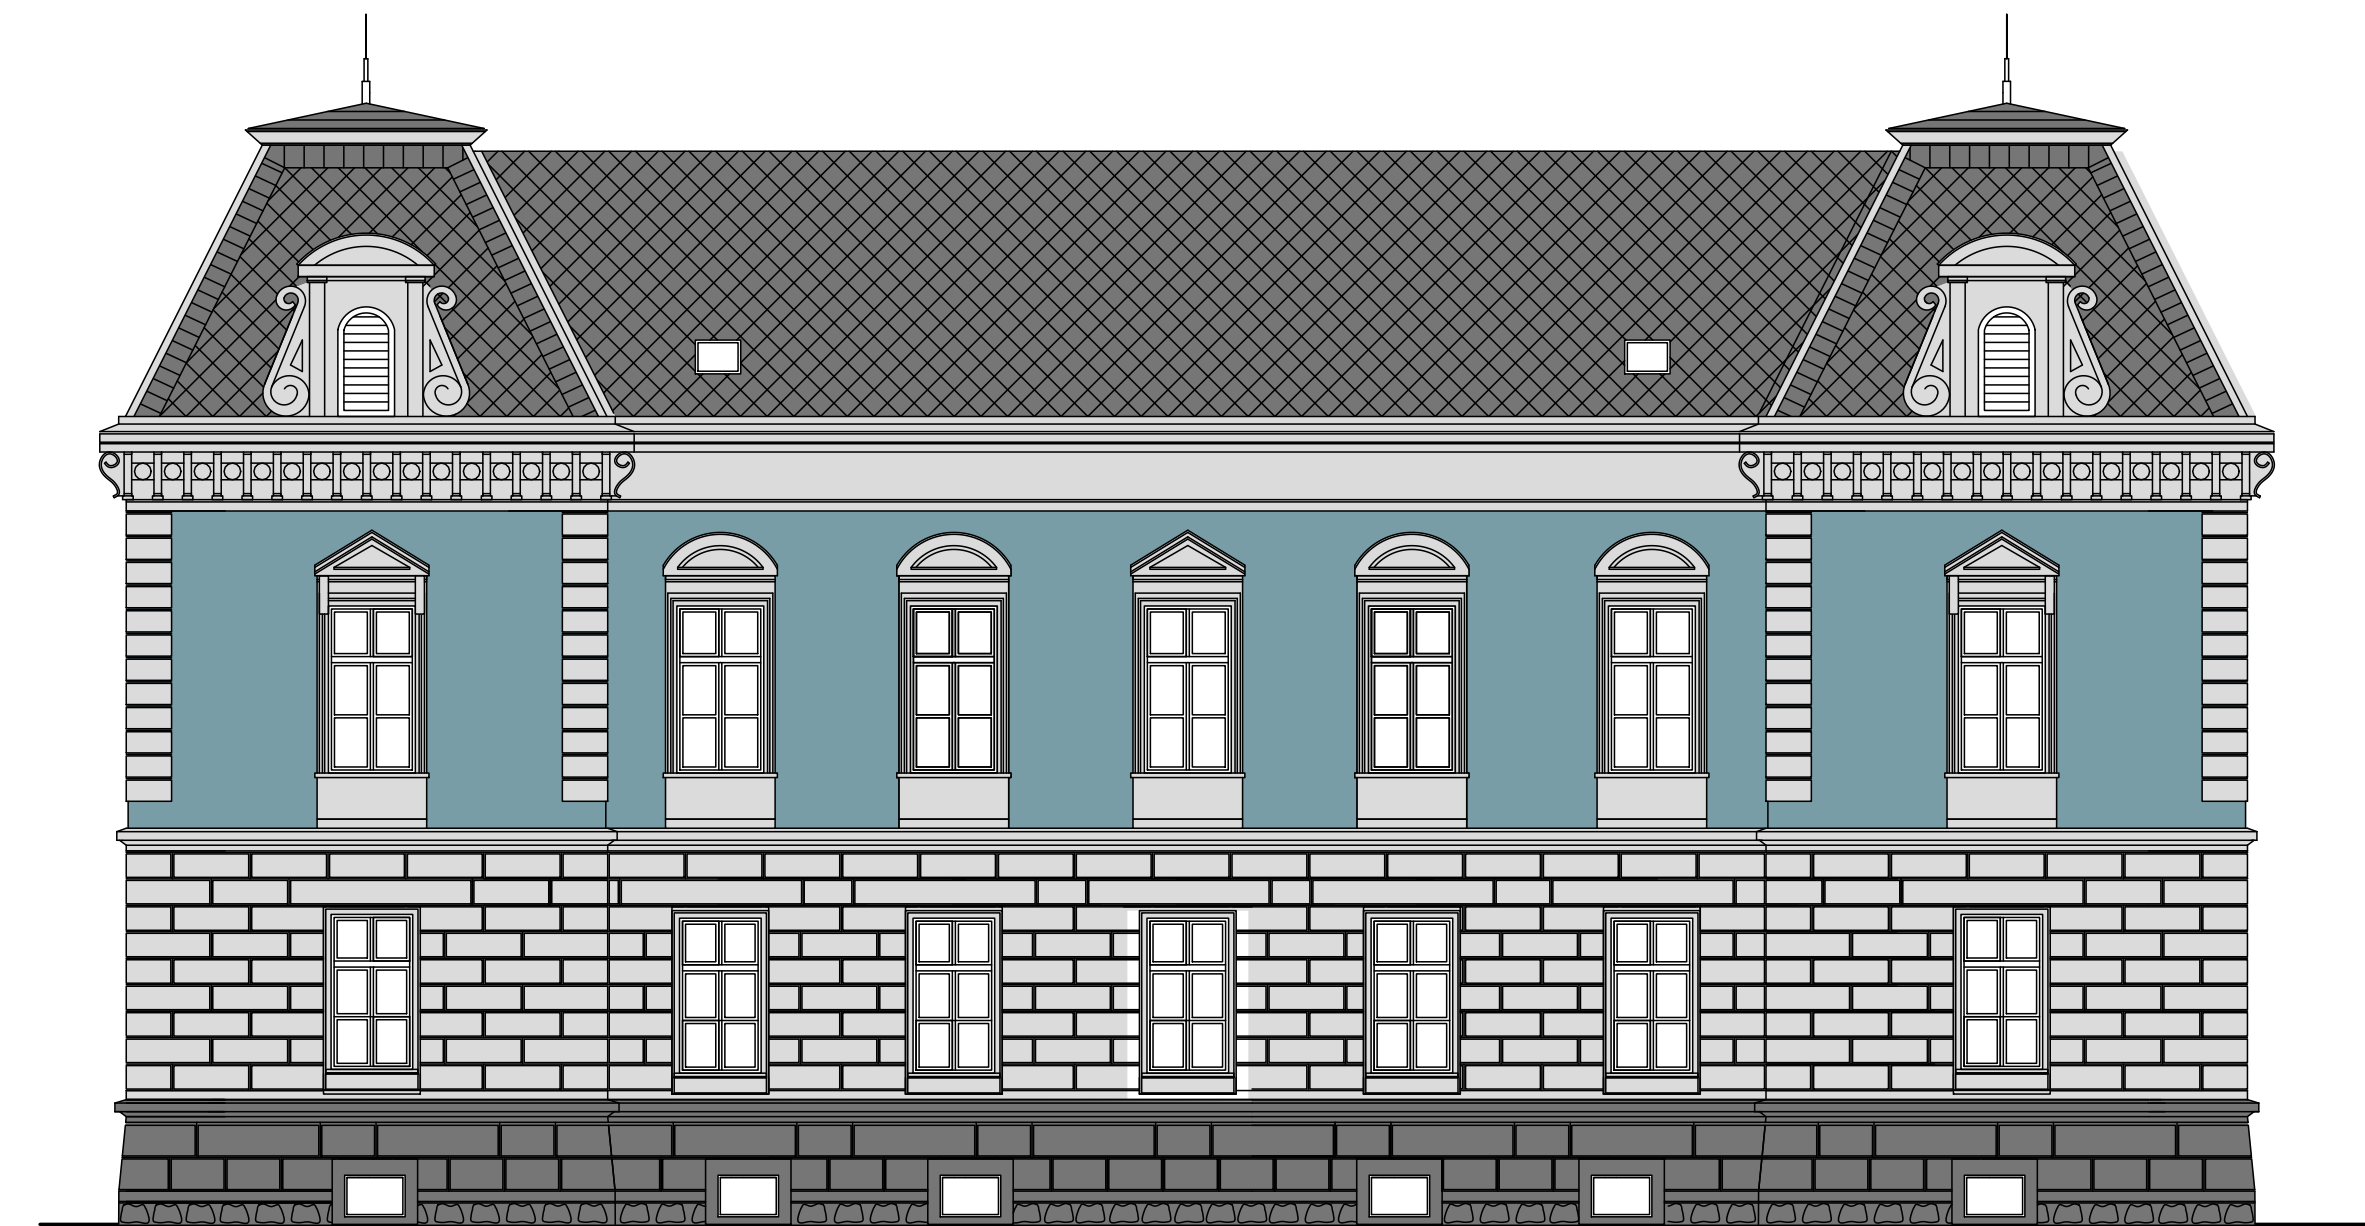

2.08 POHLED SEVERNÍ 1:100



2.07 POHLED JIŽNÍ 1:100