

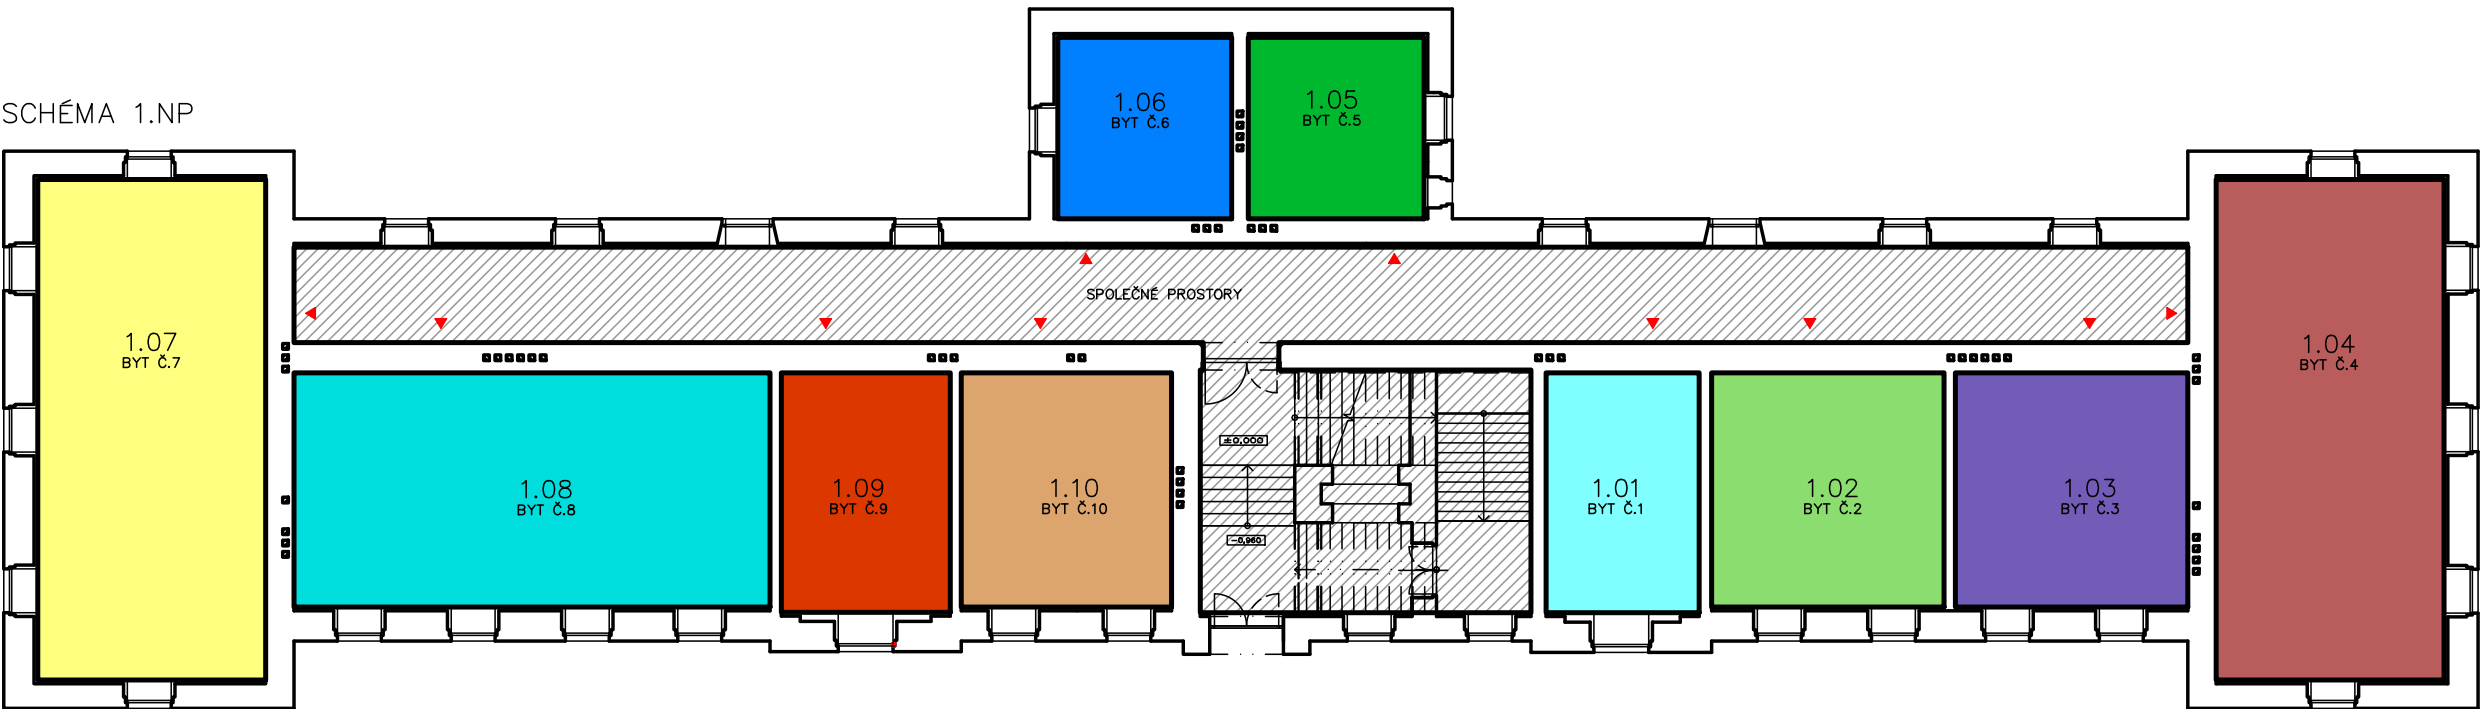


MOŽNOST ZVĚTŠENÍ KAPACITY BYTŮ  
PODLAHOVÁ PLOCHA 190 m2

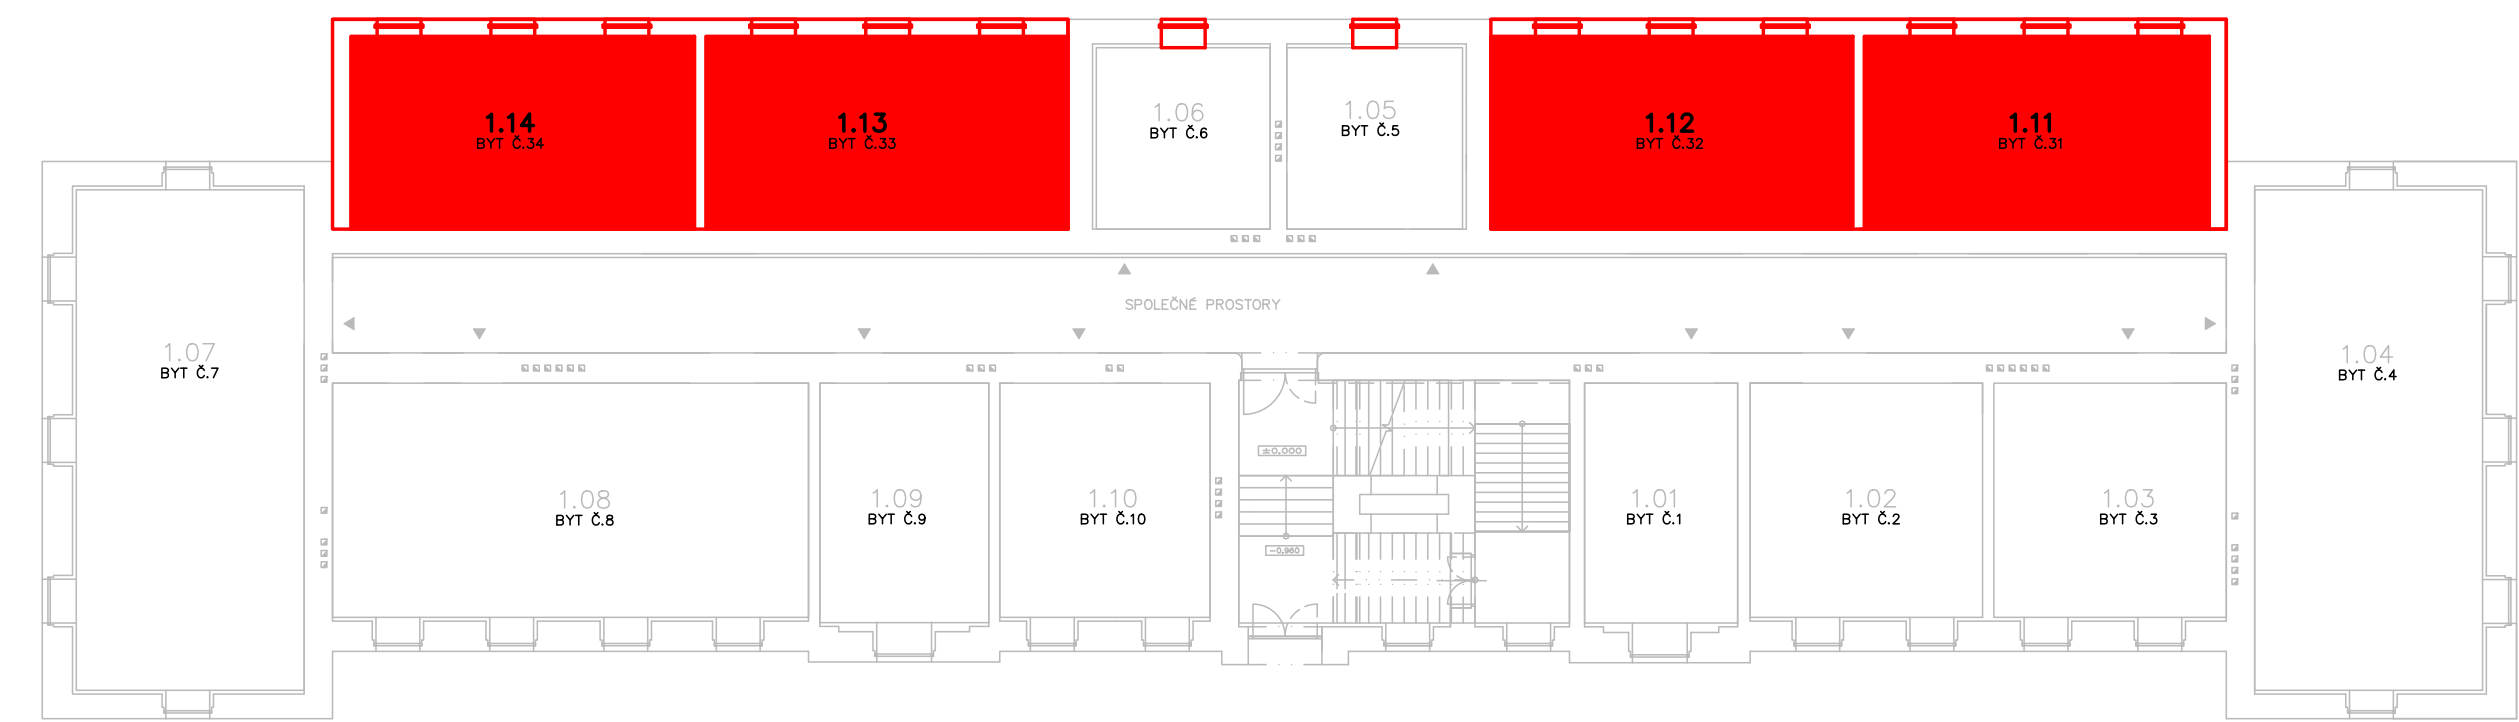

KARTY BYTŮ 1.NP

BYT	SKLEP	POPS	OBYTNÁ PLOCHA m <sup>2</sup>	PODLAHOVÁ PLOCHA VČETNĚ ŠKLOP m <sup>2</sup>
1.01	0.02	BYT C.1-1.NP-1+KK+JV	25.87	41.17
1.02	0.03	BYT C.2-1.NP-2+KK+JV	36.94	57.04
1.03	0.04	BYT C.3-1.NP-2+KK+JV	37.03	55.86
1.04	0.01	BYT C.4-1.NP-3+KK+SZ+SV+JV	74.31	104.50
1.05	0.06	BYT C.5-1.NP-1+KK+SV	21.42	33.66
1.06	0.07	BYT C.6-1.NP-1+KK+JV	21.98	30.54
1.07	0.05	BYT C.7-1.NP-3+KK+JV+JZ+SZ	75.14	99.62
1.08	0.25	BYT C.8-1.NP-3+KK+JV	75.07	97.62
1.09	0.08	BYT C.9-1.NP-2+KK+JV	28.25	36.54
1.10	0.09	BYT C.10-1.NP-2+KK+JV	33.58	42.70

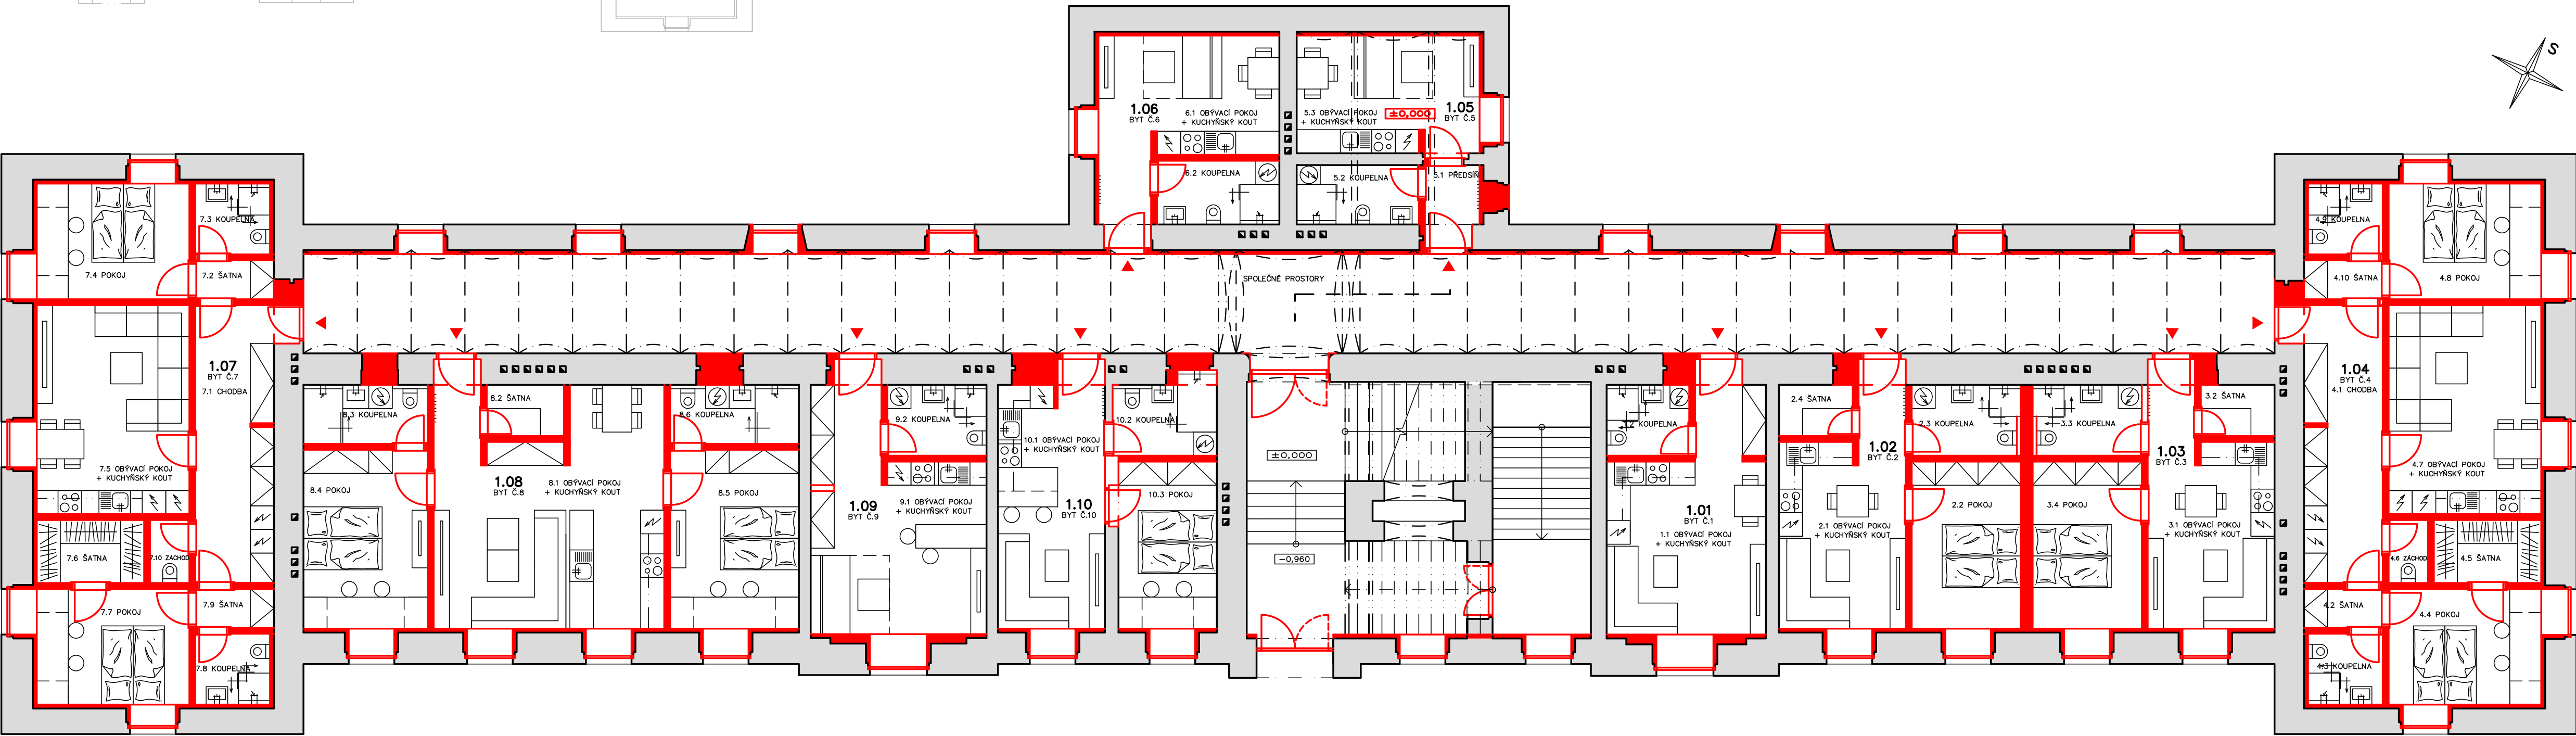

3.02 PŮDORYS 1.NP 1:100