



MOŽNOST ZVĚTŠENÍ KAPACITY BYTŮ
PODLAHOVÁ PLOCHA 190 m2

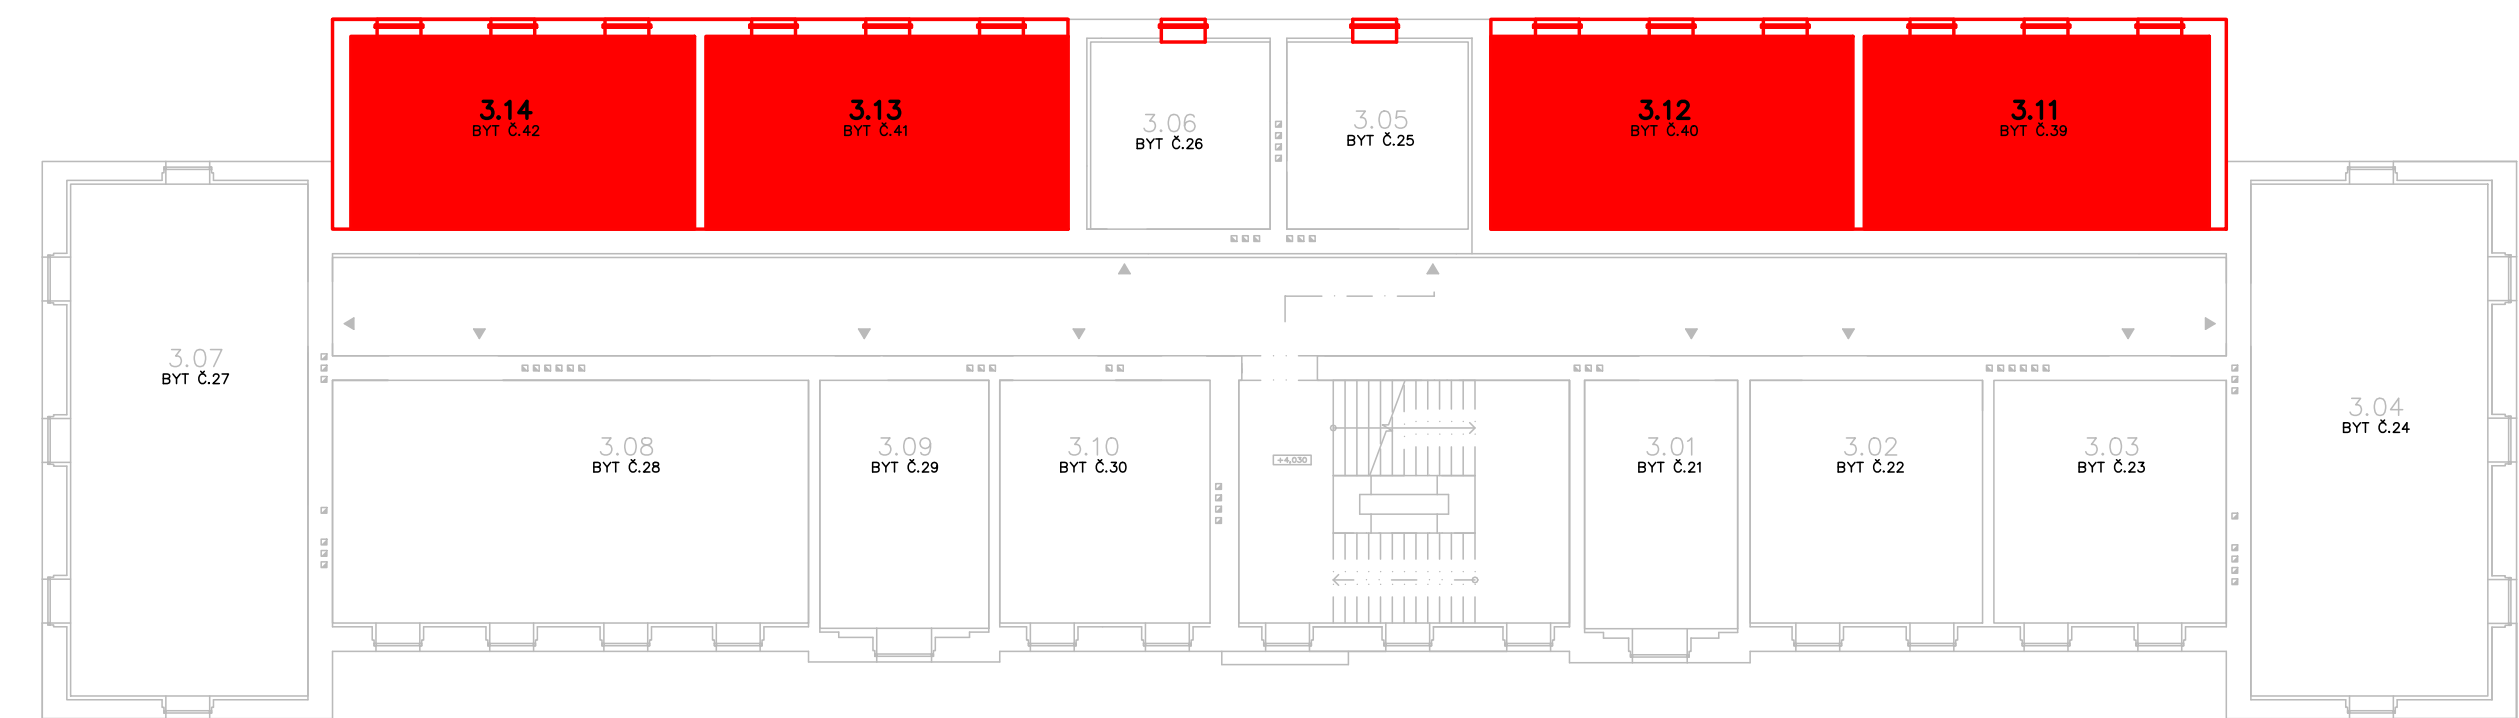

KARTY BYTŮ 3.NP

BYT	SKLEP.POPIS	OBYTNÁ PLOCHA m2	PODLAHOVÁ PLOCHA VETŠÍ NEŽ 100 m2
3.01.18	BYT C.21 - 3.NP, 1+KK+JV	25.87	37.85
3.02.19	BYT C.22 - 3.NP, 1+KK+JV	36.94	47.70
3.03.20	BYT C.23 - 3.NP, 1+KK+JV	37.03	47.70
3.04.29	BYT C.24 - 3.NP, 1+KK+SV+JV	74.31	102.13
3.05.21	BYT C.25 - 3.NP, 1+KK+SV	21.42	31.98
3.06.22	BYT C.26 - 3.NP, 1+KK+JV	21.98	31.73
3.07.30	BYT C.27 - 3.NP, 1+KK+JV+JZ+SZ	75.14	111.89
3.08.31	BYT C.28 - 3.NP, 1+KK+JV	75.07	97.17
3.09.23	BYT C.29 - 3.NP, 1+KK+JV	28.25	37.54
3.10.24	BYT C.30 - 3.NP, 1+KK+JV	33.58	48.21

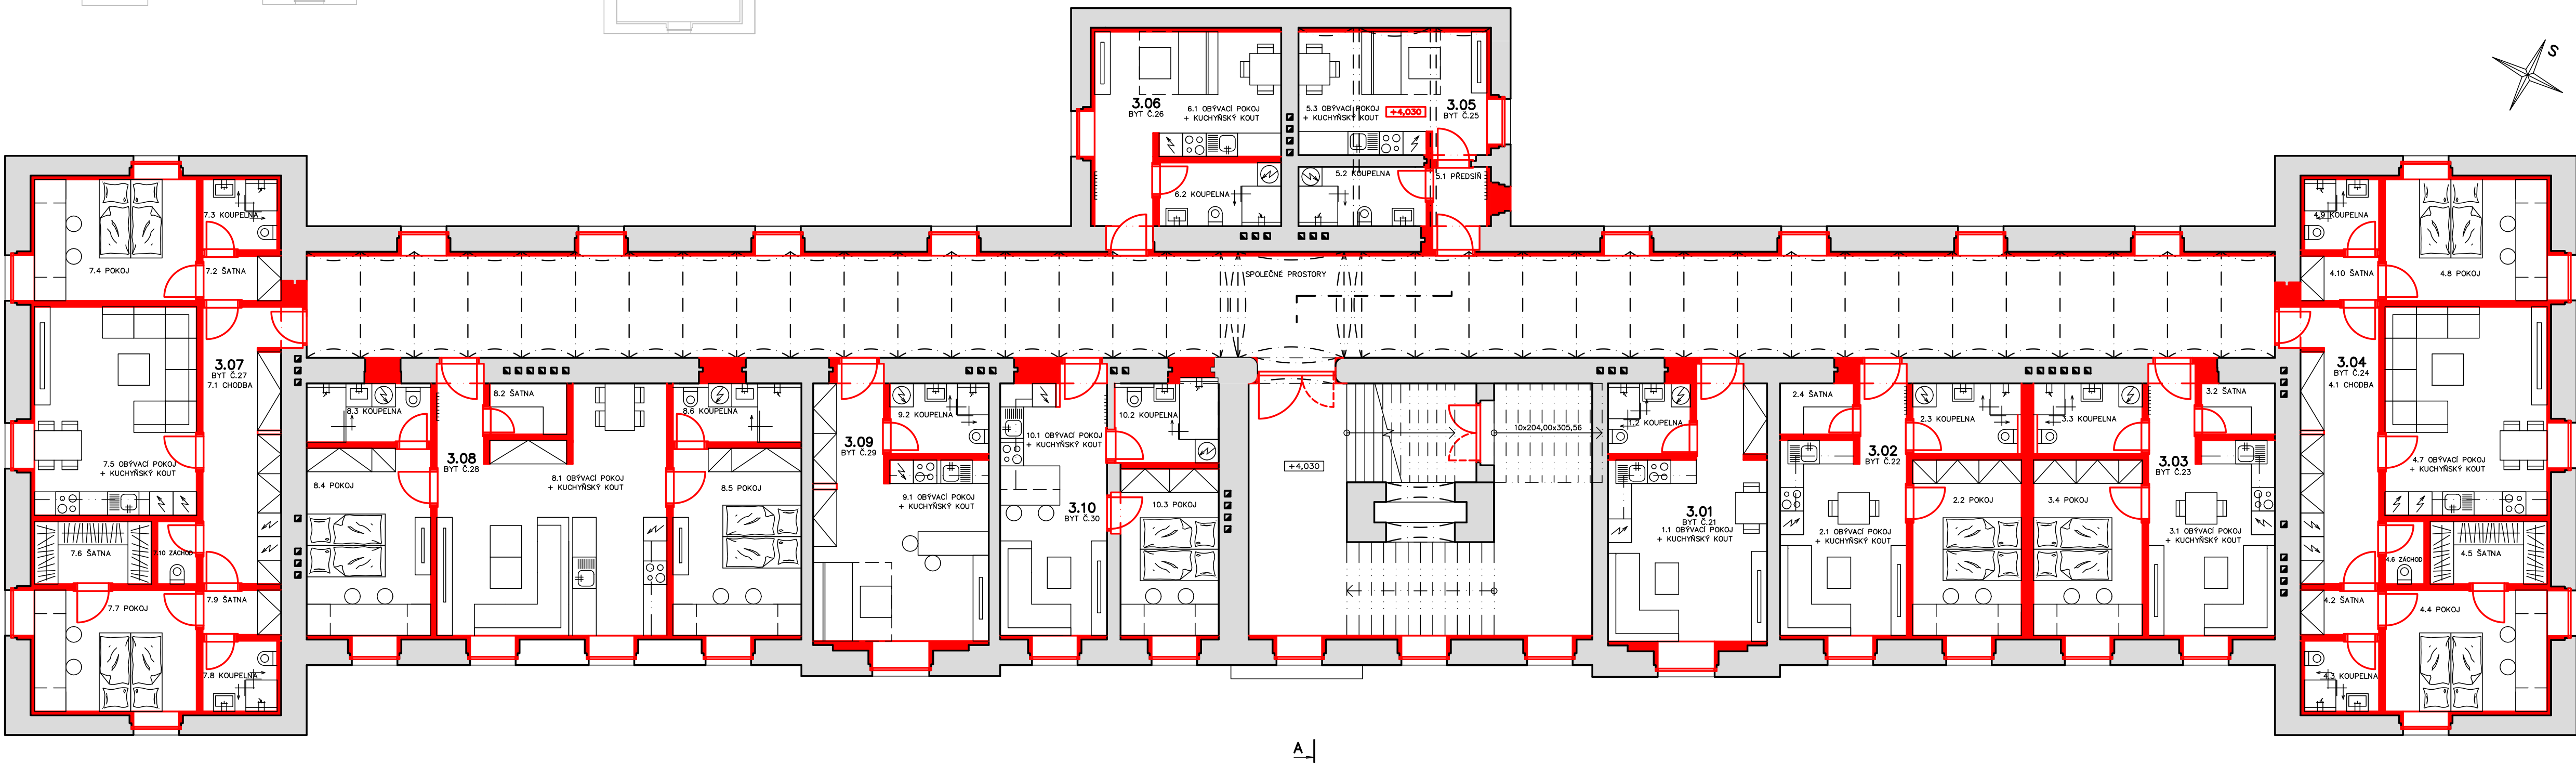

3.04 PŮDORYS 3.NP 1:100